

QUEENSTOWN LAKES DISTRICT COUNCIL
APPROVED PLANS: RM 110215
Date: _____
Initials: _____

RECEIVED
17 APR 2011
Lakes Environment

Frame Group Limited
PO BOX 147211, PONSONBY, AUCKLAND 1144
LEVEL 2, 16 COLLEGE HILL, AUCKLAND, NZ
PHONE: 64 9 638 7221 FAX: 64 9 376 0513


PREPARED FOR

Wakatipu Trails Trust

PROJECT
**THE QUEENSTOWN TRAIL
GIBBSTON HWY SECTION**

TITLE
CROSS SECTIONS

SCALE	Section Scale 1:200	Date:	DEC 2010
DRAWN	DK	FGL JOB	10/058
APPROVED		DRAWING	9 Rev A

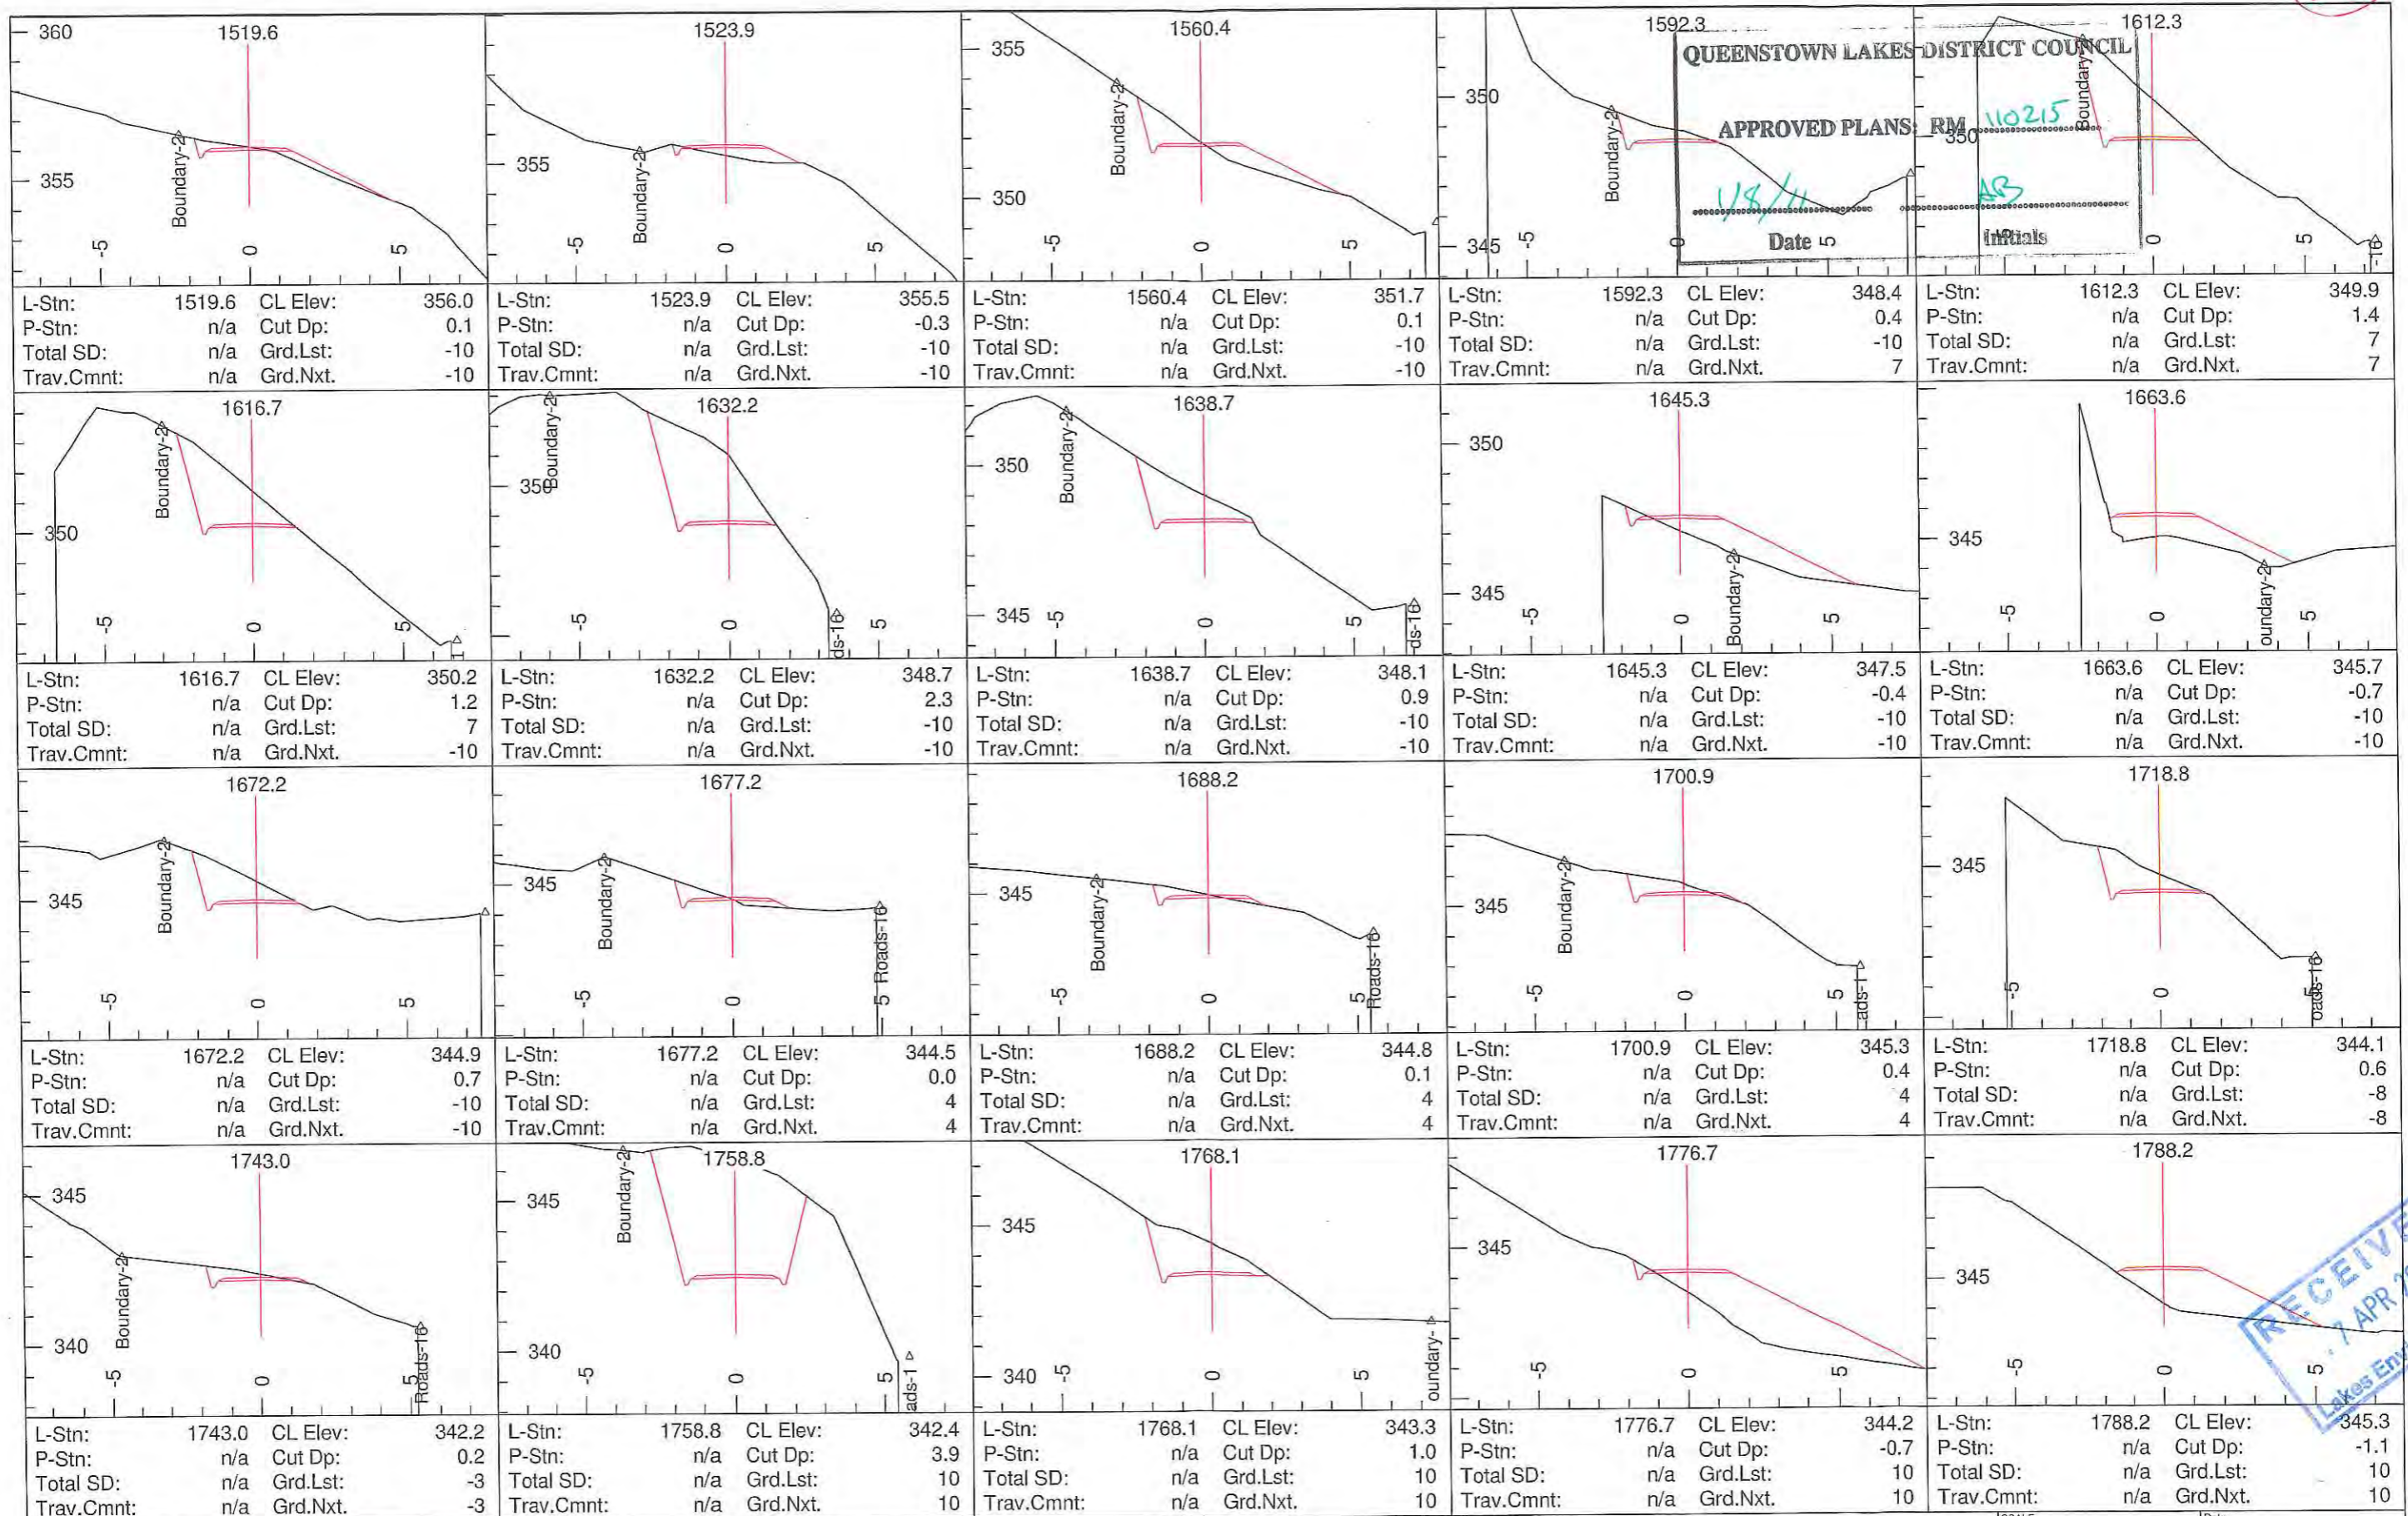

QUEENSTOWN LAKES DISTRICT COUNCIL
APPROVED PLANS RM 10215
Date 5
Initials

Frame Group Limited
PO BOX 147211, PONSONBY, AUCKLAND 1144
LEVEL 2, 16 COLLEGE HILL, AUCKLAND, NZ
PHONE: 64 9 638 7221 FAX: 64 9 376 0513

PREPARED FOR

Wakotipa Trails Trust


PROJECT
THE QUEENSTOWN TRAIL
GIBBSTON HWY SECTION

TITLE
CROSS SECTIONS

SCALE	Section Scale 1:200	Date:	DEC 2010
DRAWN	DK	FGL JOB	10/058
APPROVED		DRAWING	10 Rev A

RECEIVED
7 APR 2011
Lakes Environmental

54

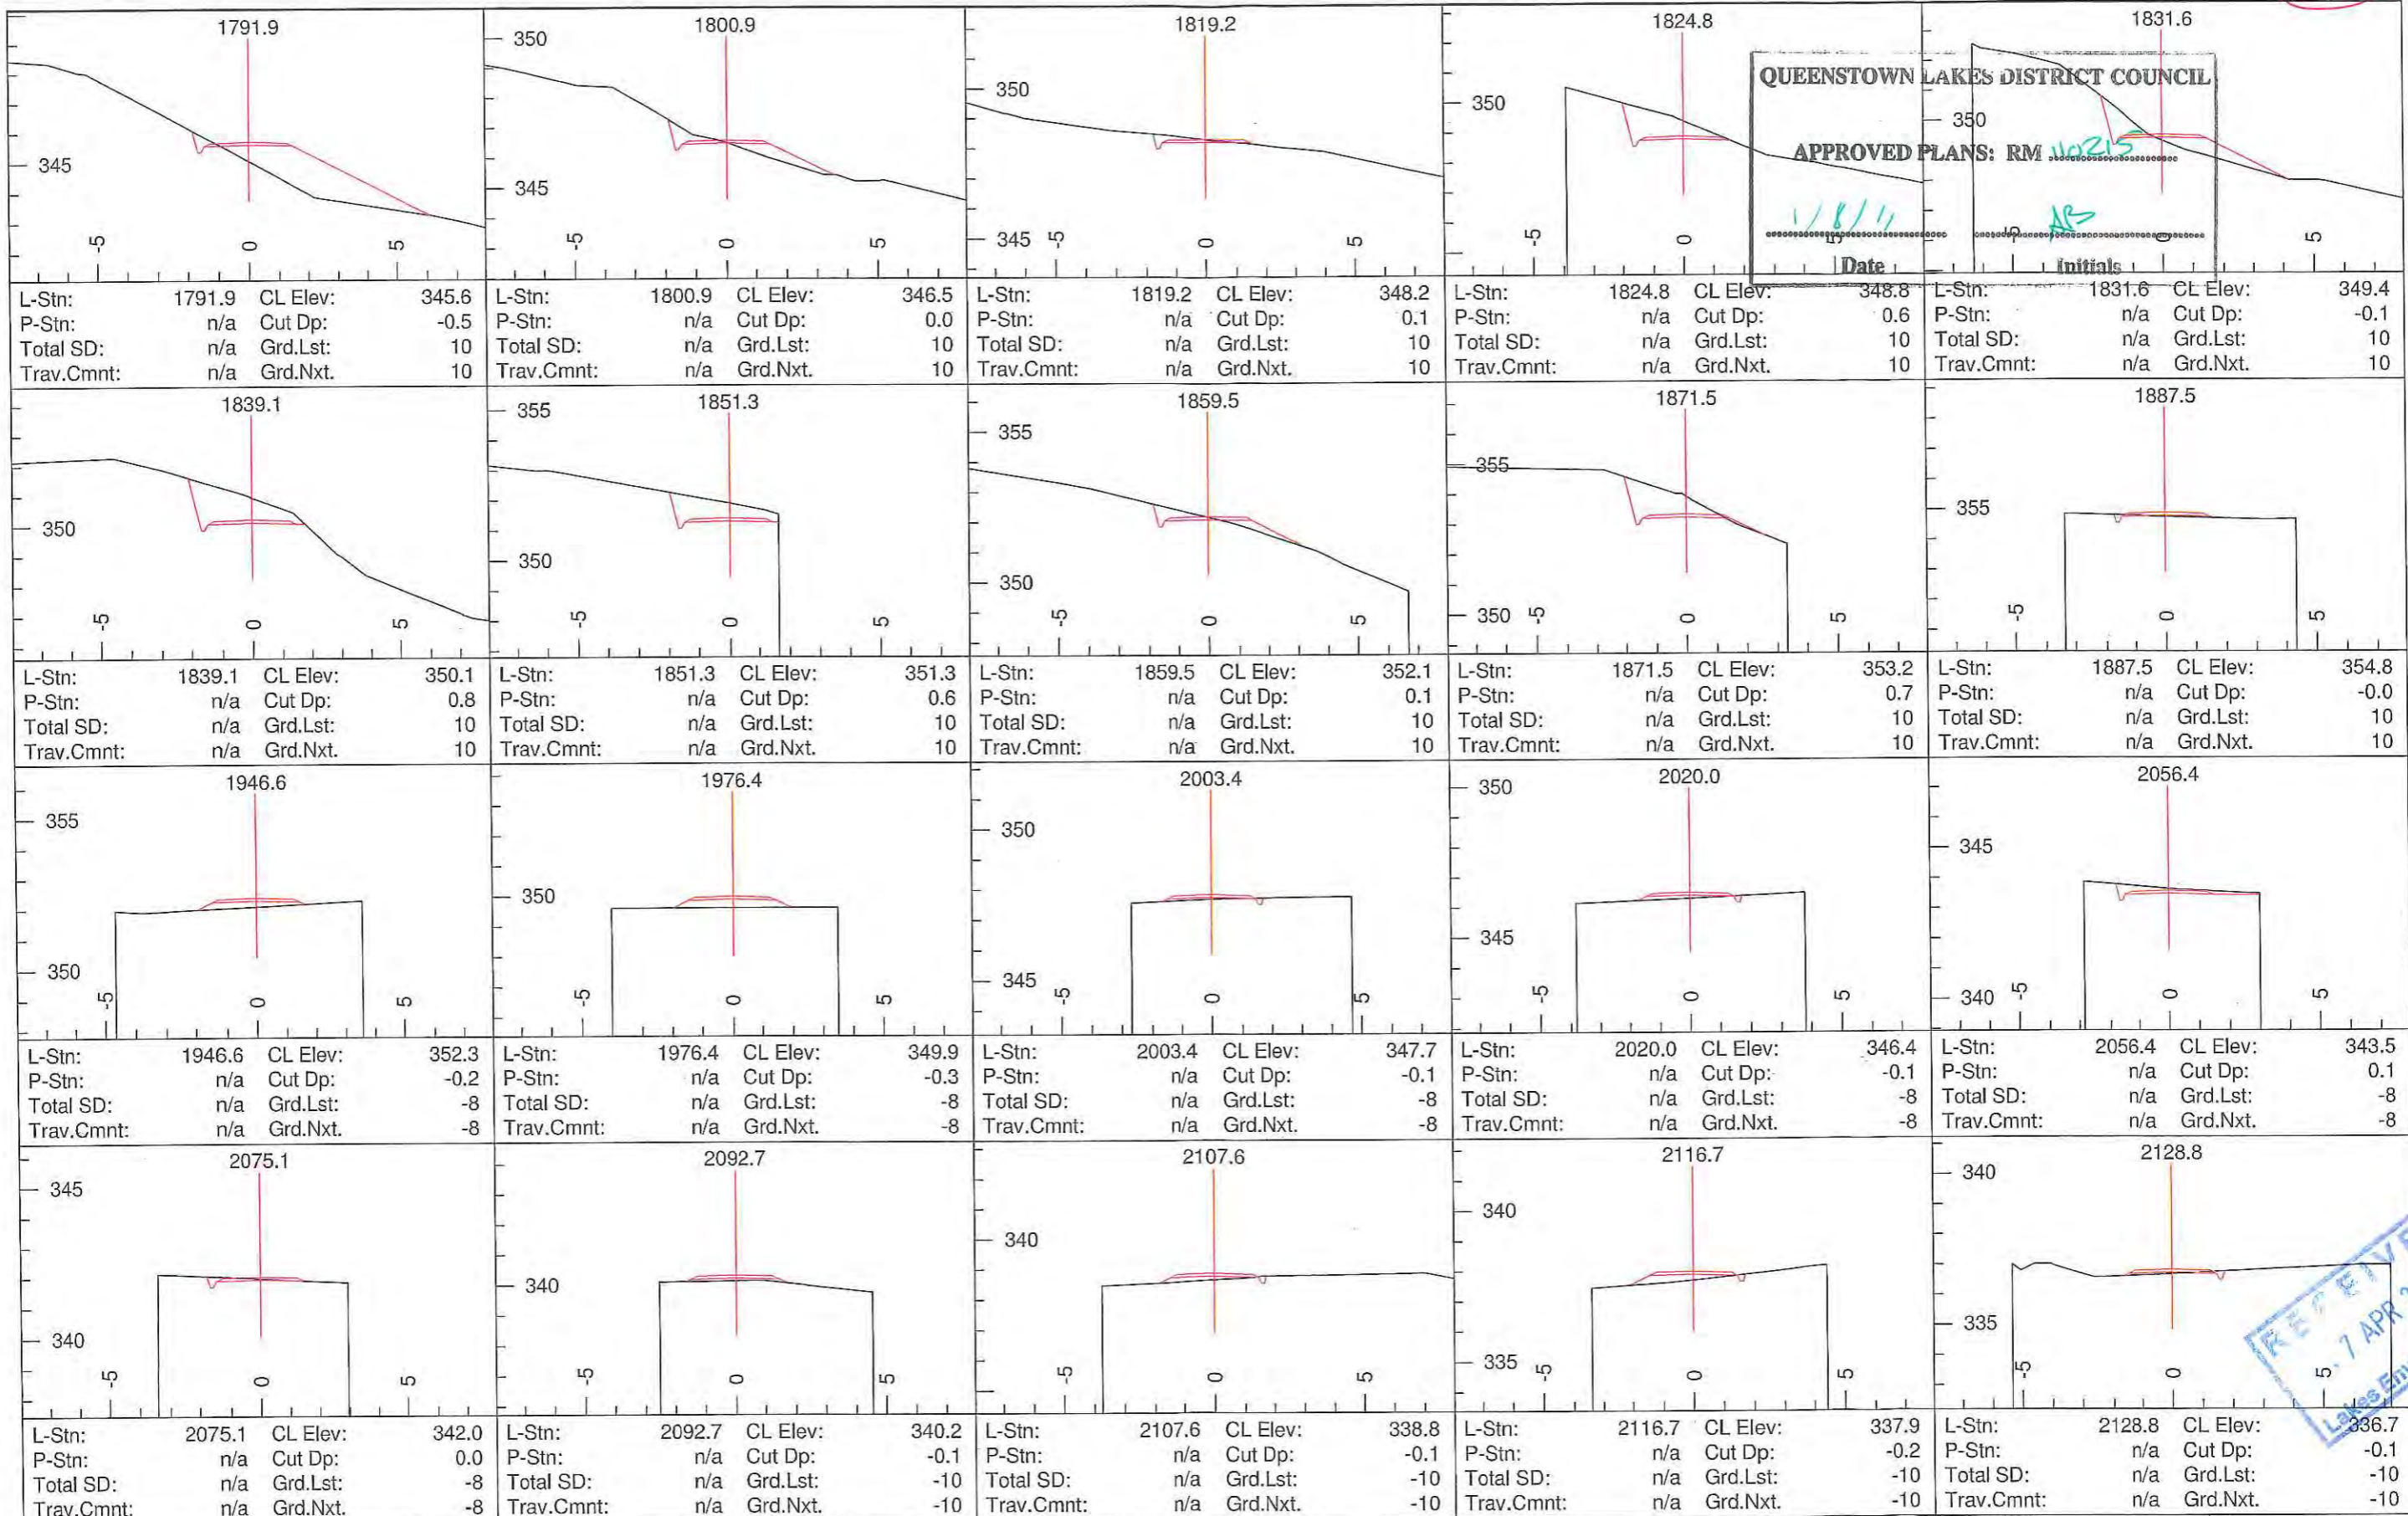

QUEENSTOWN LAKES DISTRICT COUNCIL

APPROVED PLANS: RM 10215

1/8/11

Date: _____

Initials: _____

RECEIVED

7 APR 2011

Lakes Environmental

Frame Group Limited

PO BOX 147211, PONSONBY, AUCKLAND 1144

LEVEL 2, 16 COLLEGE HILL, AUCKLAND, NZ

PHONE: 64 9 638 7221 FAX: 64 9 376 0513

PREPARED FOR



Wakatipu Trails Trust

PROJECT


THE QUEENSTOWN TRAIL

GIBBSTON HWY SECTION

TITLE

CROSS SECTIONS

SCALE	Section Scale 1:200	Date:	DEC 2010
DRAWN	DK	FGL JOB	10/058
APPROVED		DRAWING	11 Rev A

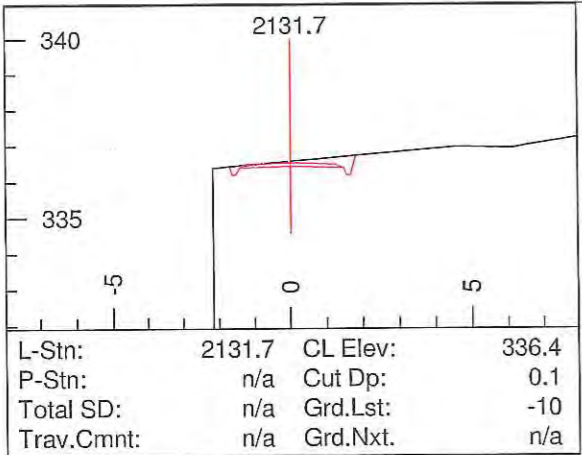

QUEENSTOWN LAKES DISTRICT COUNCIL

APPROVED PLANS: RM 110215

1/8/11 AS

Date Initials

RECEIVED
7 APR 2011
Lakes Environment



Frame Group Limited
 PO BOX 147211, PONSONBY, AUCKLAND 1144
 LEVEL 2, 16 COLLEGE HILL, AUCKLAND, NZ
 PHONE: 64 9 638 7221 FAX: 64 9 376 0513

PREPARED FOR



Wakatipu Trails Trust

PROJECT

THE QUEENSTOWN TRAIL
 GIBBSTON HWY SECTION

TITLE

CROSS SECTIONS

SCALE	Section Scale 1:200	Date:	DEC 2010
DRAWN	DK	FGL JOB	10/058
APPROVED		DRAWING	12 Rev A