


DRAFT

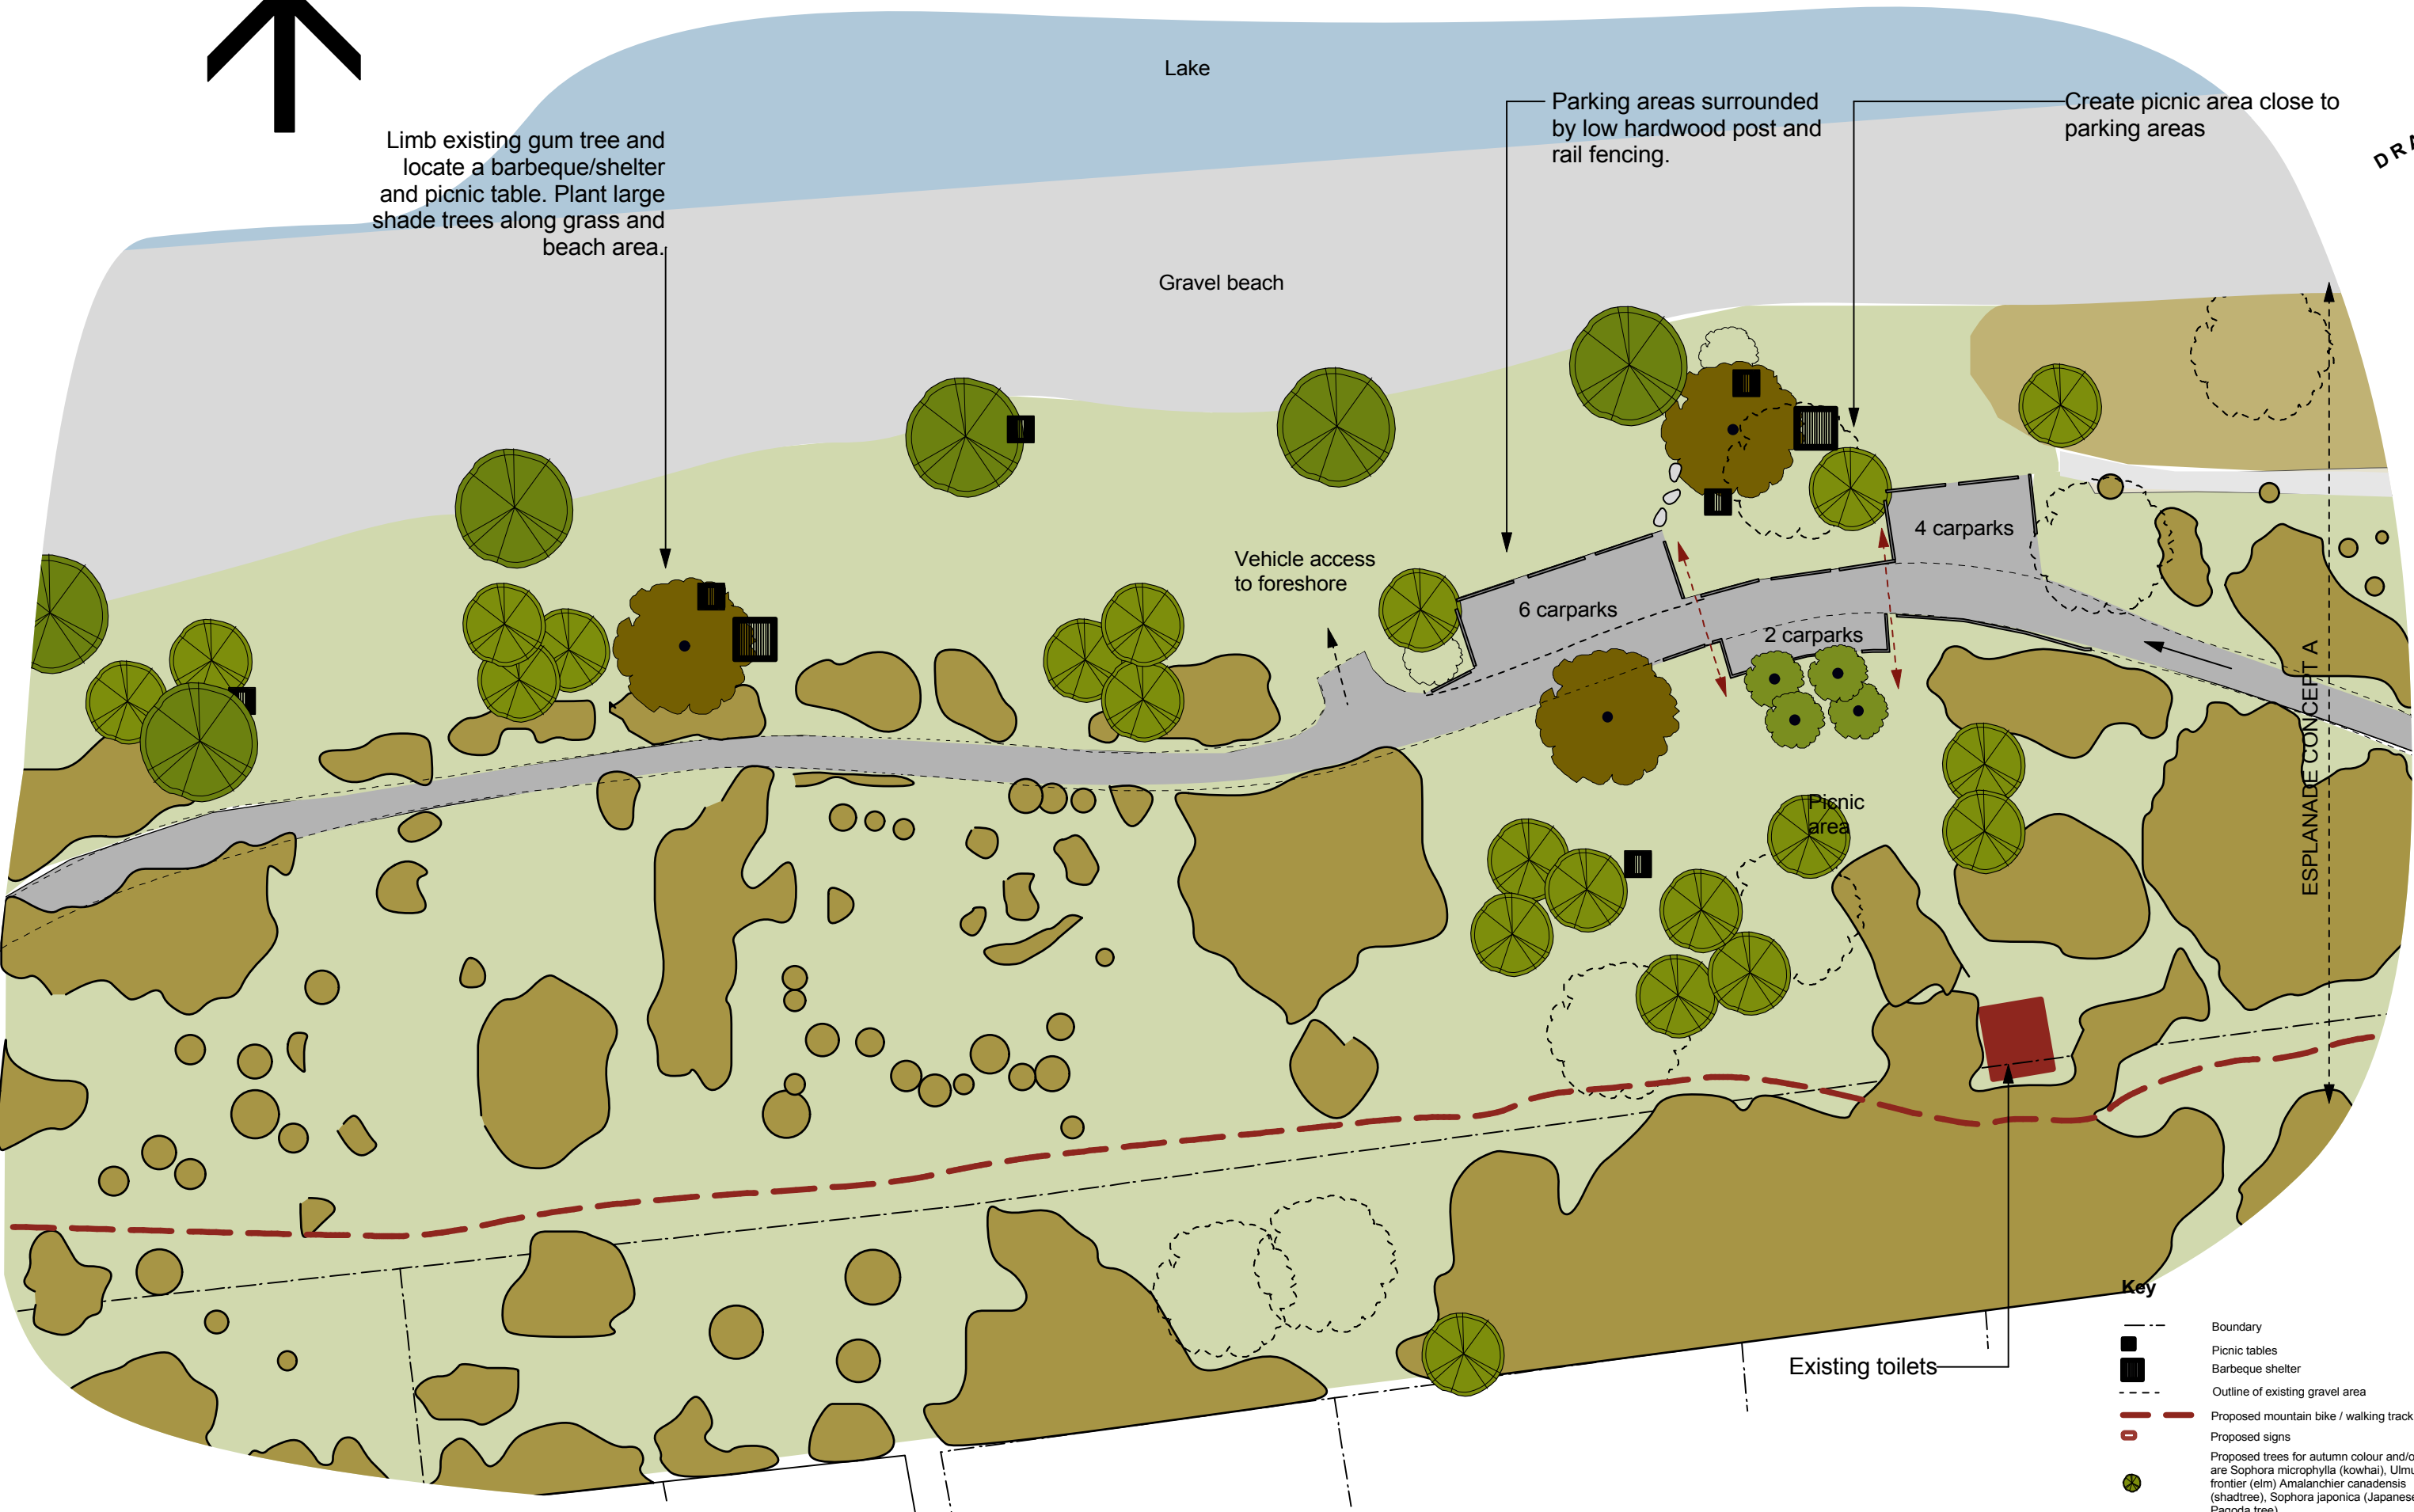

Limb existing gum tree and locate a barbeque/shelter and picnic table. Plant large shade trees along grass and beach area.

Parking areas surrounded by low hardwood post and rail fencing.

Create picnic area close to parking areas

Vehicle access to foreshore

6 carparks

4 carparks

2 carparks

Picnic area

Existing toilets

ESPLANADE CONCEPT A

Key

- Boundary
- Picnic tables
- Barbeque shelter
- Outline of existing gravel area
- Proposed mountain bike / walking track
- Proposed signs
- Proposed trees for autumn colour and/or shade are Sophora microphylla (kowhai), Ulmus frontier (elm) Amalanchier canadensis (shadtrees), Sophora japonica (Japanese Pagoda tree).
- Proposed large shade trees are Salix sp (willow) such as golden weeping willow and weeping willow
- Existing buildings
- Existing trees to be retained
- Existing trees to be removed
- Mixed native vegetation
- Existing cabbage trees
- Proposed native planting

Notes
 The concept plan has been developed from aerial photographs as base information. Location of underground services need to be confirmed on site.
 The location of individual trees to be marked and confirmed on site prior to planting.