

DO NOT SCALE - IF IN DOUBT, ASK

200mm

150

100

90

80

70

60

50

40

30

20

10

0

LINE

310201227-01-001-C5109

JOIN

310201227-01-001-C5107

LINE

A1


ORIGINAL SIZE

A1

Last modified: Jun 26 2020 By: David Hay

COPYRIGHT

THESE DRAWINGS SHALL ONLY BE USED FOR THE PURPOSE FOR WHICH THEY WERE SUPPLIED. ANY RE-USE IS PROHIBITED AND NO PART OF THIS DOCUMENT MAY BE REPRODUCED OR DISTRIBUTED WITHOUT THE WRITTEN PERMISSION OF STANTEC.

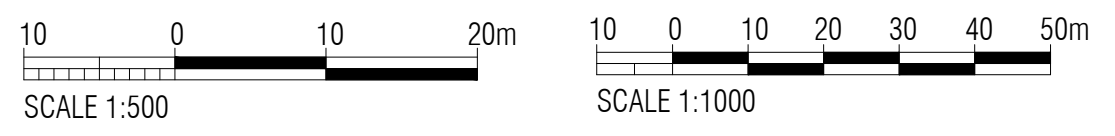

SCALE 1:500 SCALE 1:1000

REV	DESCRIPTION	DH	CHK	APP	DATE
B	REVISED A30				
A	PRELIMINARY ISSUE				

SURVEYED	Paterson Pitts Group	01.20
DESIGNED	Adam Sampara	03.20
DRAWN	David Hay	03.20
CAD REVIEW		
DESIGN CHECK		
DESIGN REVIEW		
APPROVED	NOT APPROVED	
PROF REGISTRATION:		

Client:

QUEENSTOWN LAKES DISTRICT COUNCIL

NZTA F2Q QTC BUSINESS CASES
 QUEENSTOWN TOWN CENTRE
 PROPOSED ARTERIAL PLAN

Status Stamp	WORKING PLOT
Date Stamp	
Scales	1:500@A1, 1:1000 @ A3
Drawing No.	310201227-01-001-C5108
Rev.	B

NOT FOR CONSTRUCTION