

LEGEND	
<span style="color: red;">—</span>	CUT DEPTH CONTOUR
<span style="color: green;">—</span>	FILL DEPTH CONTOUR
<span style="color: yellow;">—</span>	ZERO CUT/FILL CONTOUR
<span style="background-color: #FFC0CB; border: 1px solid black; display: inline-block; width: 15px; height: 10px;"></span>	PROPOSED CUT AREA
<span style="background-color: #C8E6C9; border: 1px solid black; display: inline-block; width: 15px; height: 10px;"></span>	PROPOSED FILL AREA
<span style="background: repeating-linear-gradient(45deg, transparent, transparent 2px, purple 2px, purple 4px); border: 1px solid black; display: inline-block; width: 15px; height: 10px;"></span>	CATCH FENCE FILL AREA

**patersons.**  
Land Professionals

**QUEENSTOWN**  
1092 Frankton Road  
Frankton  
Queenstown 9300  
  
T +64 (3) 441 4715  
E queenstown@patersons.co.nz


© COPYRIGHT. This drawing, content and design remains the property of Paterson Pitts Limited Partnership and may not be reproduced in part or full or altered without the written permission of Paterson Pitts Limited Partnership. This drawing and its content shall only be used for the purpose for which it is intended. No liability shall be accepted by Paterson Pitts Limited Partnership for its unauthorised use.

Client & Location:  
**SKYLINE ENTERPRISES LIMITED**  
**QLDC BEN LOMOND RECREATION RESERVE**

Purpose & Drawing Title:  
**REAVERS DEBRIS REMOVAL**  
**DEPTH CONTOURS**  
**DETAIL SHEET 2 OF 4**

FOR CONSTRUCTION

Surveyed by:	AWJ	Original Size:	Scale:
Designed by:	SAM	A3	1:500
Drawn by:	SAM		
Checked by:	SAM		
Approved by:		DO NOT SCALE	
Job No:	Q4115	Drawing No:	7-6-2
		Sheet No:	223
		Revision No:	H
		Date:	09/08/2024

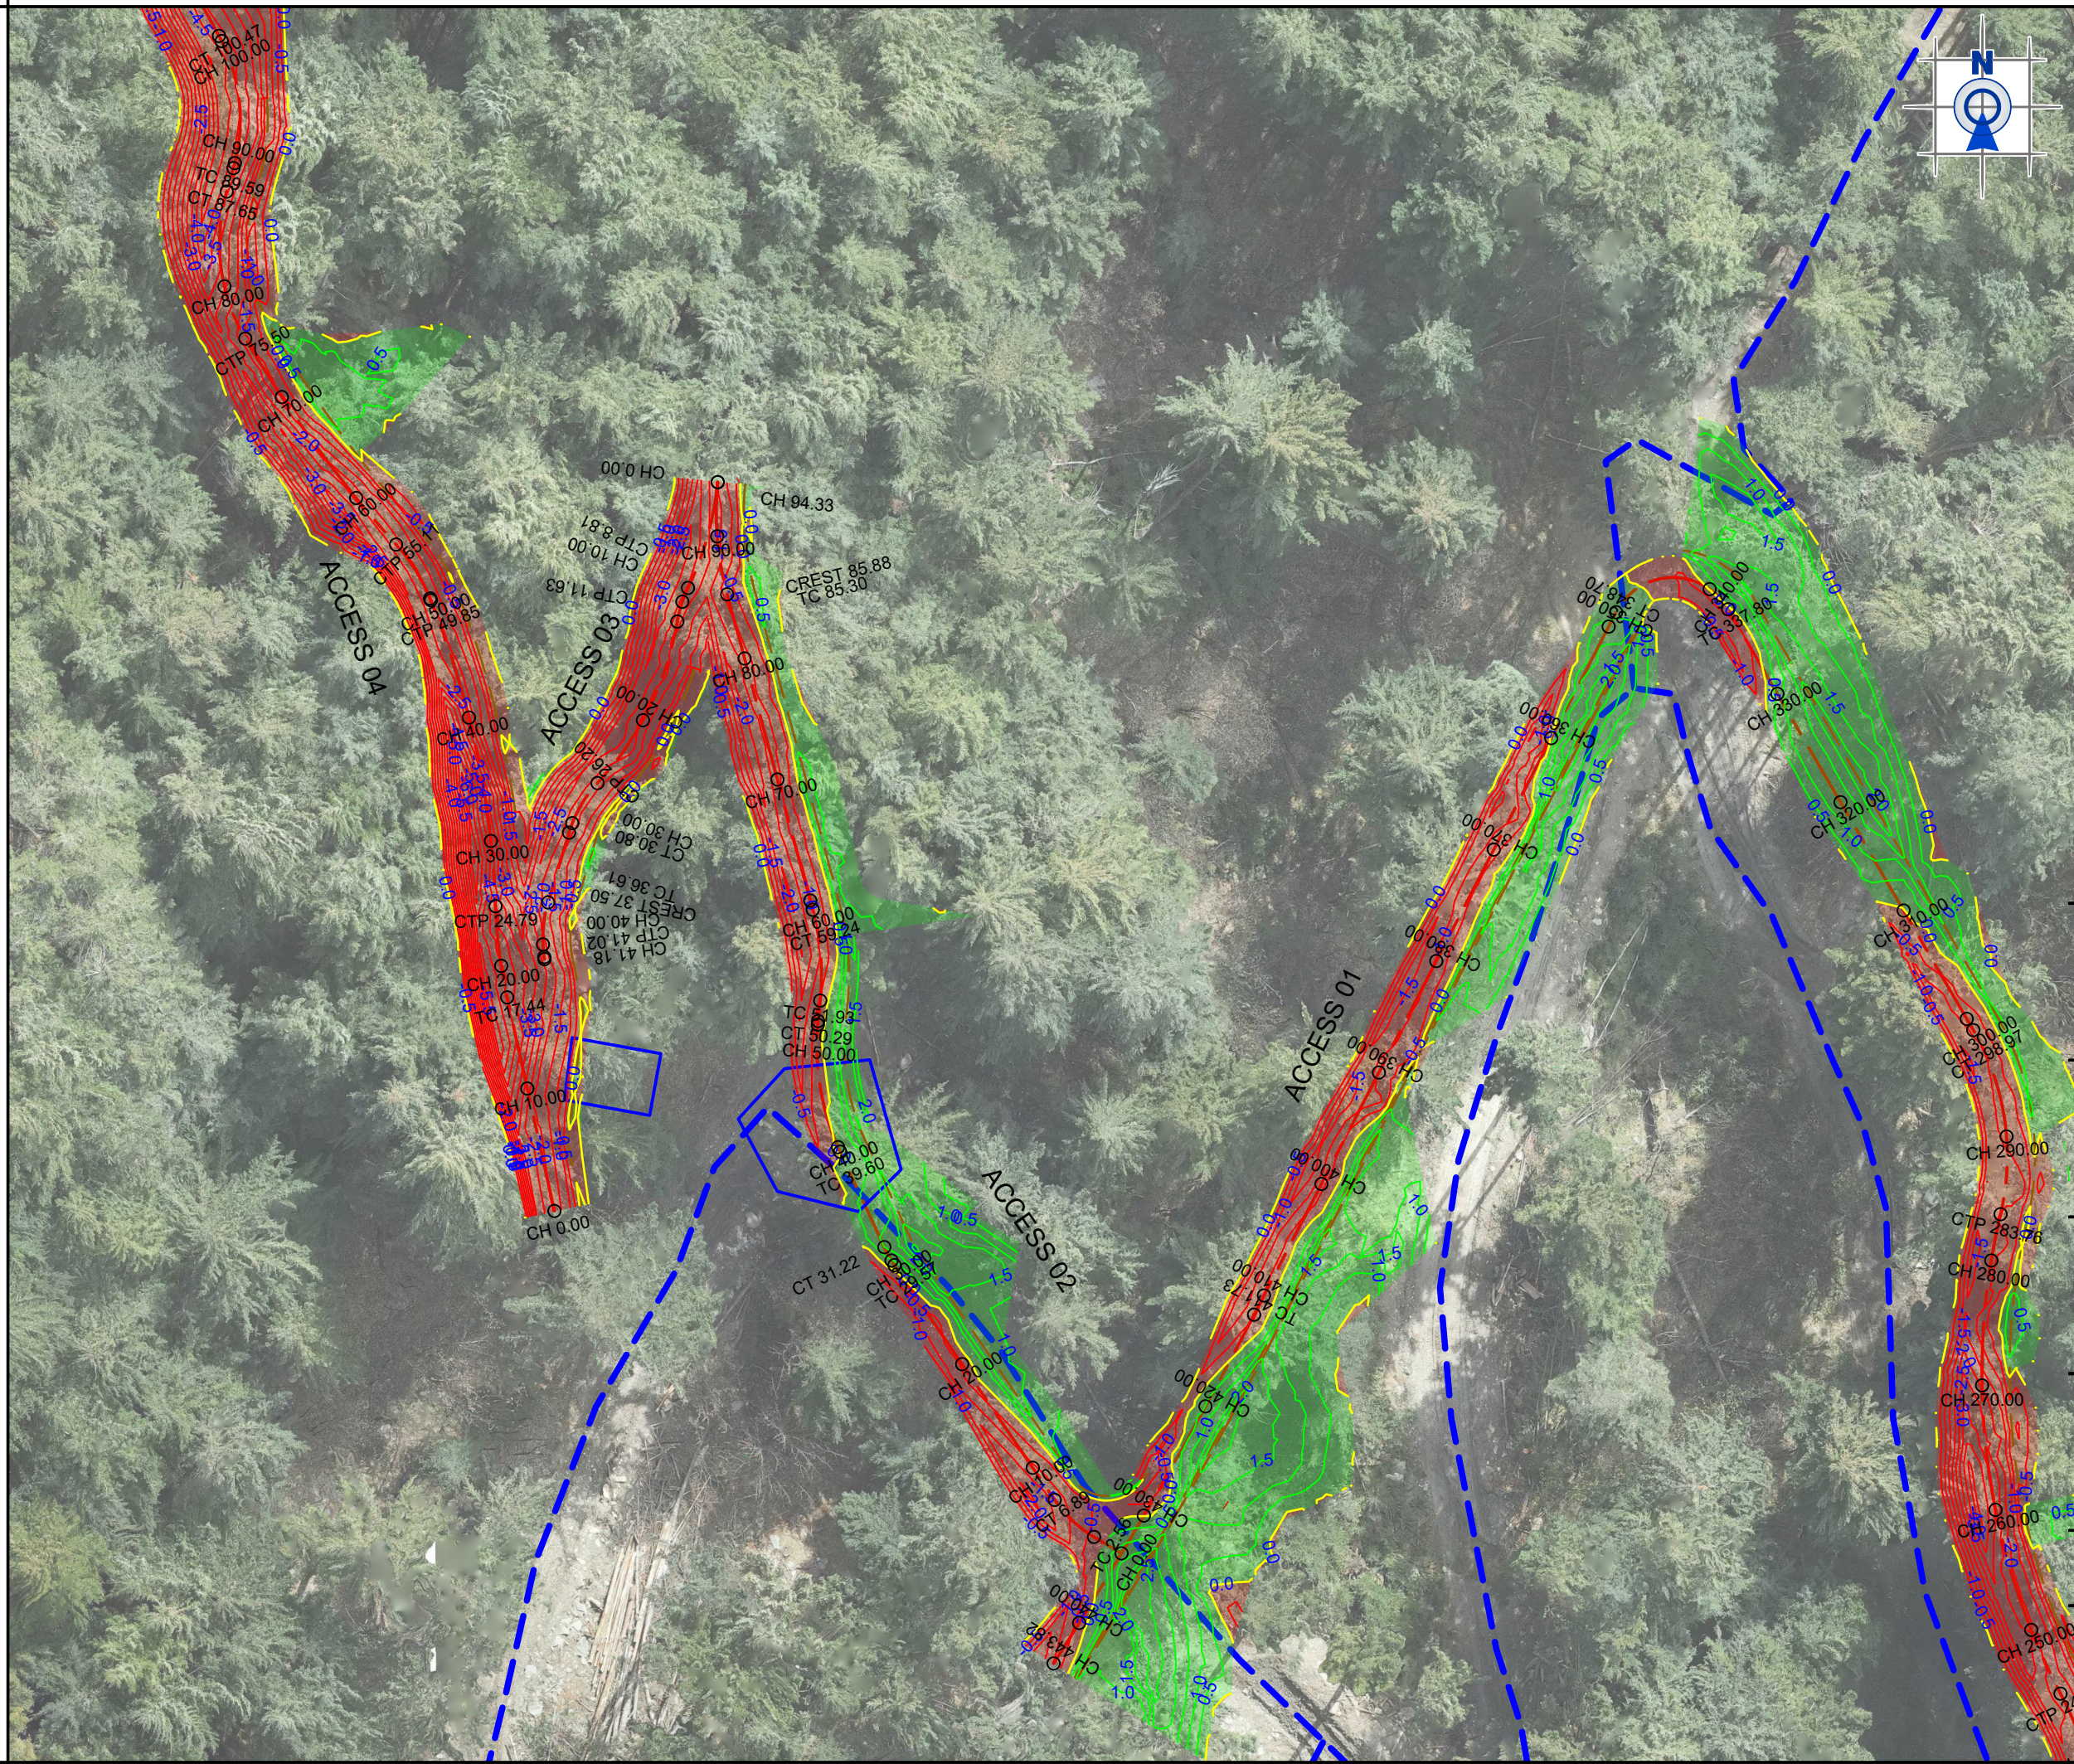

**LEGEND**

- -1.0 CUT DEPTH CONTOUR
- 1.0 FILL DEPTH CONTOUR
- 0.0 ZERO CUT/FILL CONTOUR
- PROPOSED CUT AREA
- PROPOSED FILL AREA
- CATCH FENCE FILL AREA



**QUEENSTOWN**  
 1092 Frankton Road  
 Frankton  
 Queenstown 9300  
 T +64 (3) 441 4715  
 E queenstown@patersons.co.nz


© COPYRIGHT. This drawing, content and design remains the property of Paterson Pitts Limited Partnership and may not be reproduced in part or full or altered without the written permission of Paterson Pitts Limited Partnership. This drawing and its content shall only be used for the purpose for which it is intended. No liability shall be accepted by Paterson Pitts Limited Partnership for its unauthorised use.

Client & Location:  
**SKYLINE ENTERPRISES LIMITED**  
 QLD C BEN LOMOND  
 RECREATION RESERVE

Purpose & Drawing Title:  
**REAVERS DEBRIS REMOVAL**  
 DEPTH CONTOURS  
 DETAIL SHEET 3 OF 4


FOR CONSTRUCTION

Surveyed by:	AWJ	Original Size:	Scale:
Designed by:	SAM	A3	1:500
Drawn by:	SAM		
Checked by:	SAM		
Approved by:		DO NOT SCALE	
Job No:	Q4115	Drawing No:	7-6-2
Sheet No:	224	Revision No.:	H
Date:	09/08/2024		

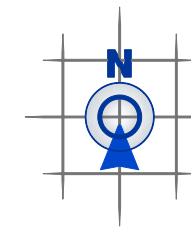

**LEGEND**

- -1.0 CUT DEPTH CONTOUR
- 1.0 FILL DEPTH CONTOUR
- 0.0 ZERO CUT/FILL CONTOUR
- PROPOSED CUT AREA
- PROPOSED FILL AREA
- CATCH FENCE FILL AREA

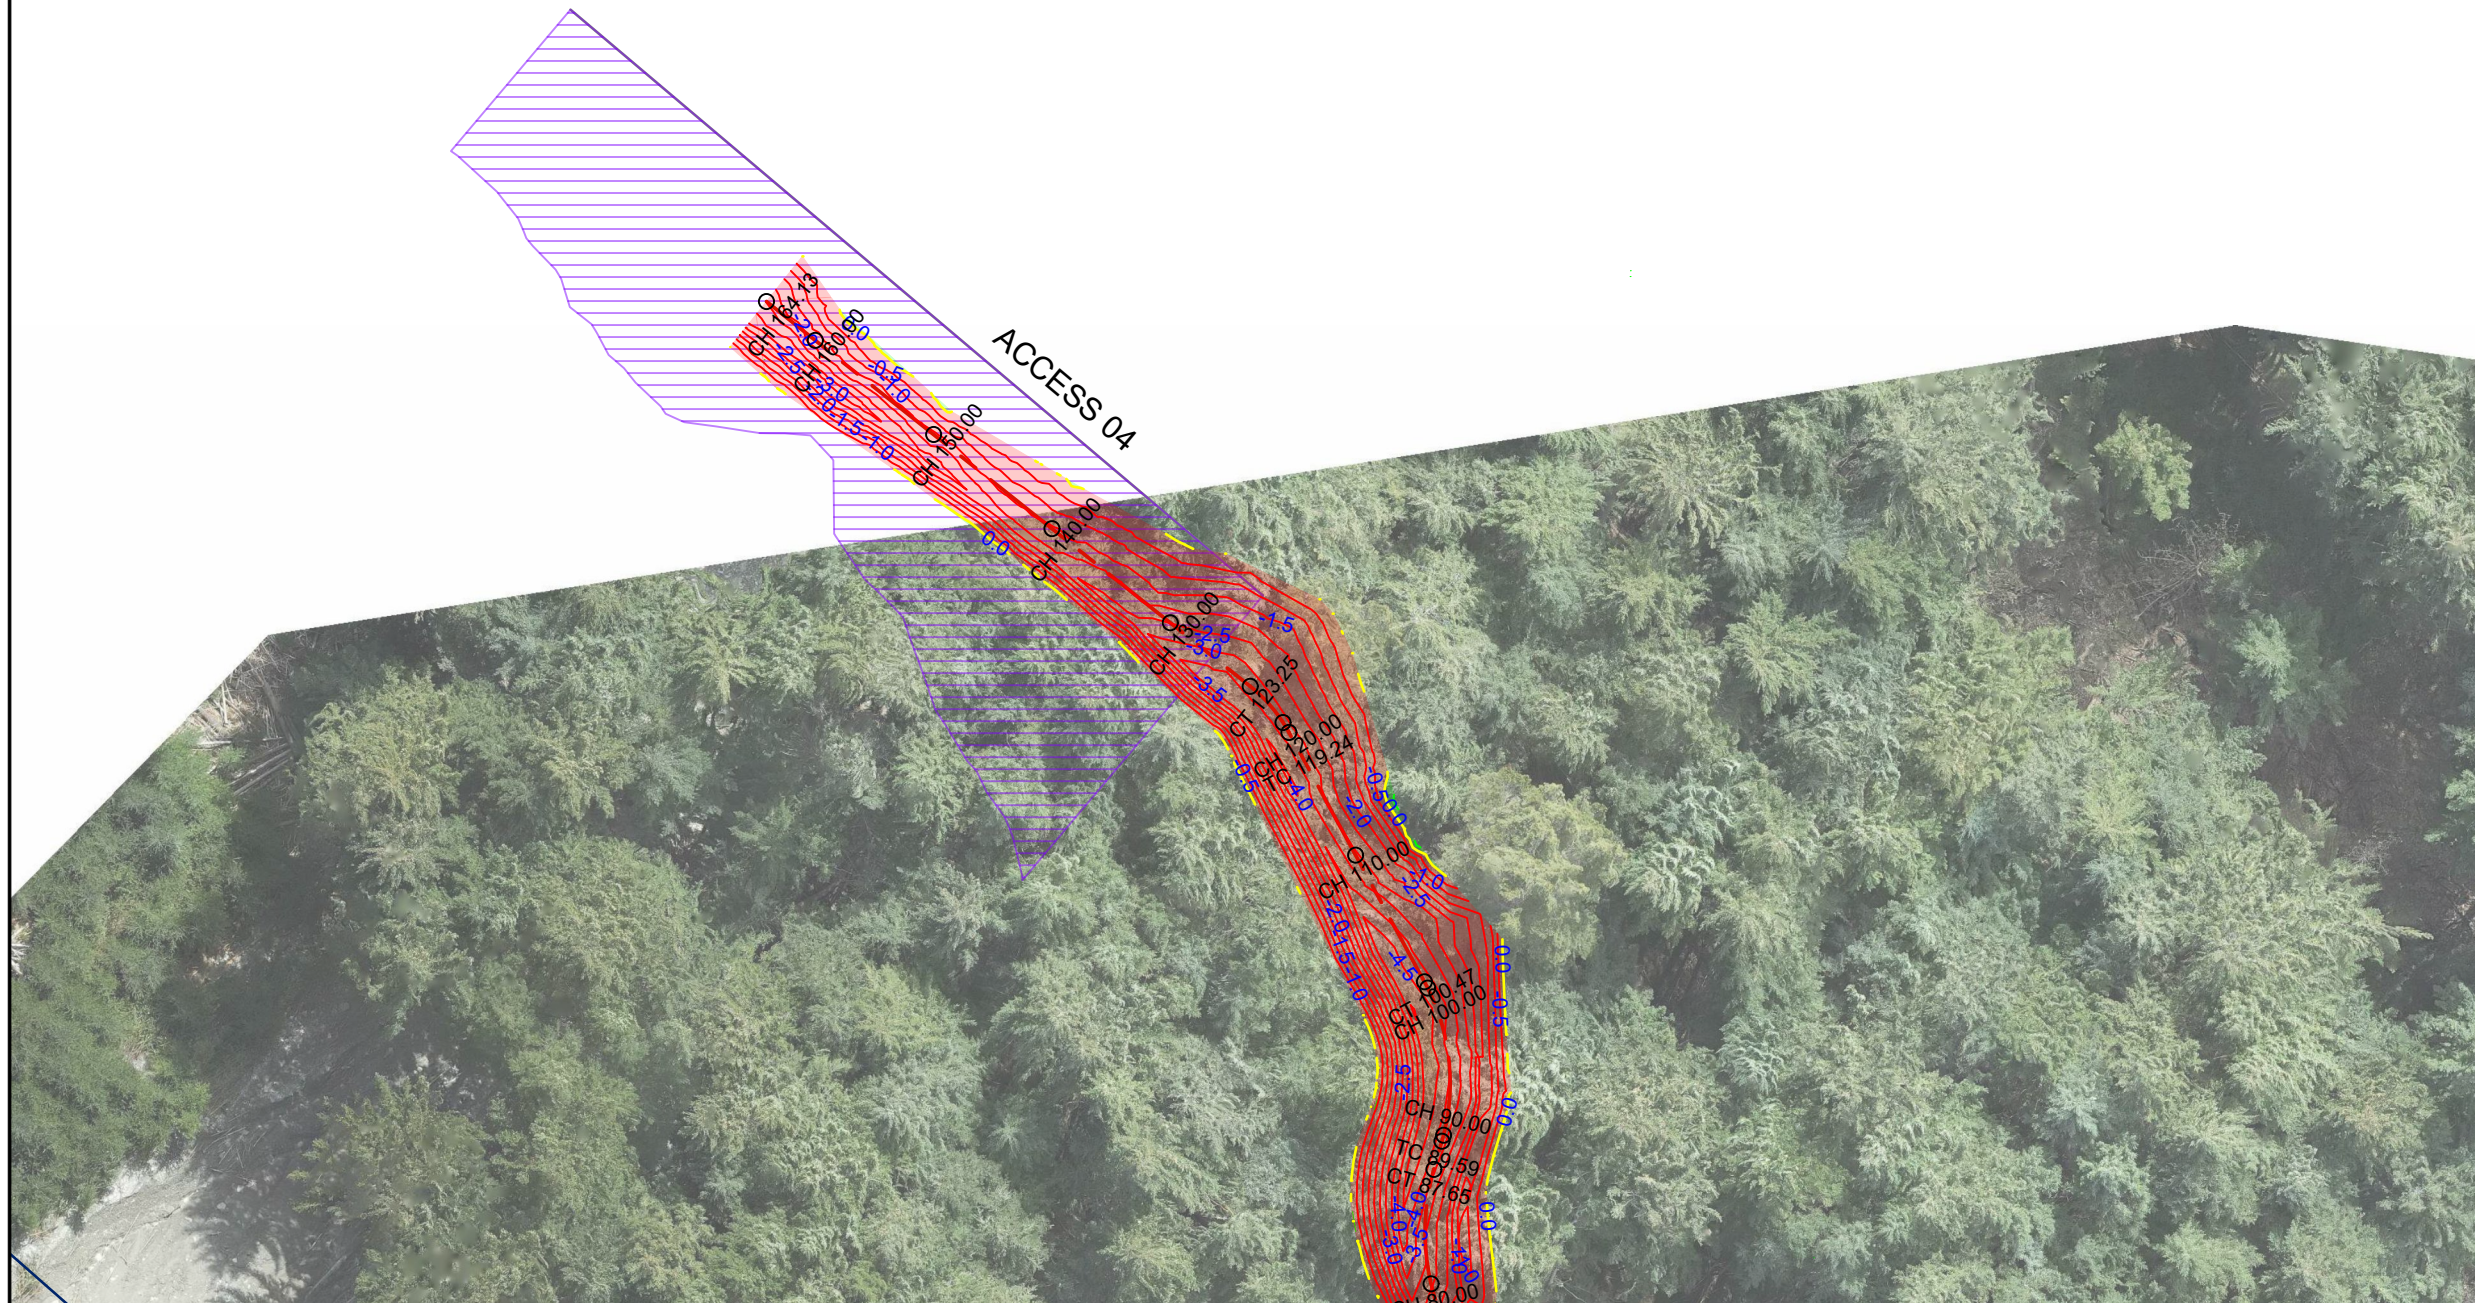

**patersons.**  
Land Professionals

**QUEENSTOWN**  
1092 Frankton Road  
Frankton  
Queenstown 9300  
  
T +64 (3) 441 4715  
E queenstown@patersons.co.nz


© COPYRIGHT. This drawing, content and design remains the property of Paterson Pitts Limited Partnership and may not be reproduced in part or full or altered without the written permission of Paterson Pitts Limited Partnership. This drawing and its content shall only be used for the purpose for which it is intended. No liability shall be accepted by Paterson Pitts Limited Partnership for its unauthorised use.

Client & Location:  
**SKYLINE ENTERPRISES LIMITED**  
**QLDC BEN LOMOND RECREATION RESERVE**

Purpose & Drawing Title:  
**REAVERS DEBRIS REMOVAL**  
**DEPTH CONTOURS**  
**DETAIL SHEET 4 OF 4**

FOR CONSTRUCTION

Surveyed by:	AWJ	Original Size:	Scale:
Designed by:	SAM	A3	1:500
Drawn by:	SAM		
Checked by:	SAM		
Approved by:		DO NOT SCALE	
Job No:	7-6-2	Sheet No:	Revision No: Date:
Q4115		225	H 09/08/2024

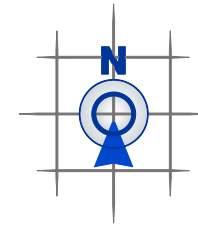


LEGEND	
	DESIGN CENTRELINE
	EXISTING TRACK
	TRACK EDGE
	BUND
	CUT EXTENTS
	FILL EXTENTS
	PROPOSED TRACK
	BUND FACE
	BUND TOP
	CUT BATTER
	FILL BATTER
	CATCH FENCE FILL AREA

Section 2  
SO 519538  
RECREATION RESERVE  
GAZ 2019 IN 5382

Section 1  
SO 24832  
SKYLINE LEASE AREA  
CT OT9B/769

PARAGLIDING LEASE AREA

BUNGY LEASE AREA

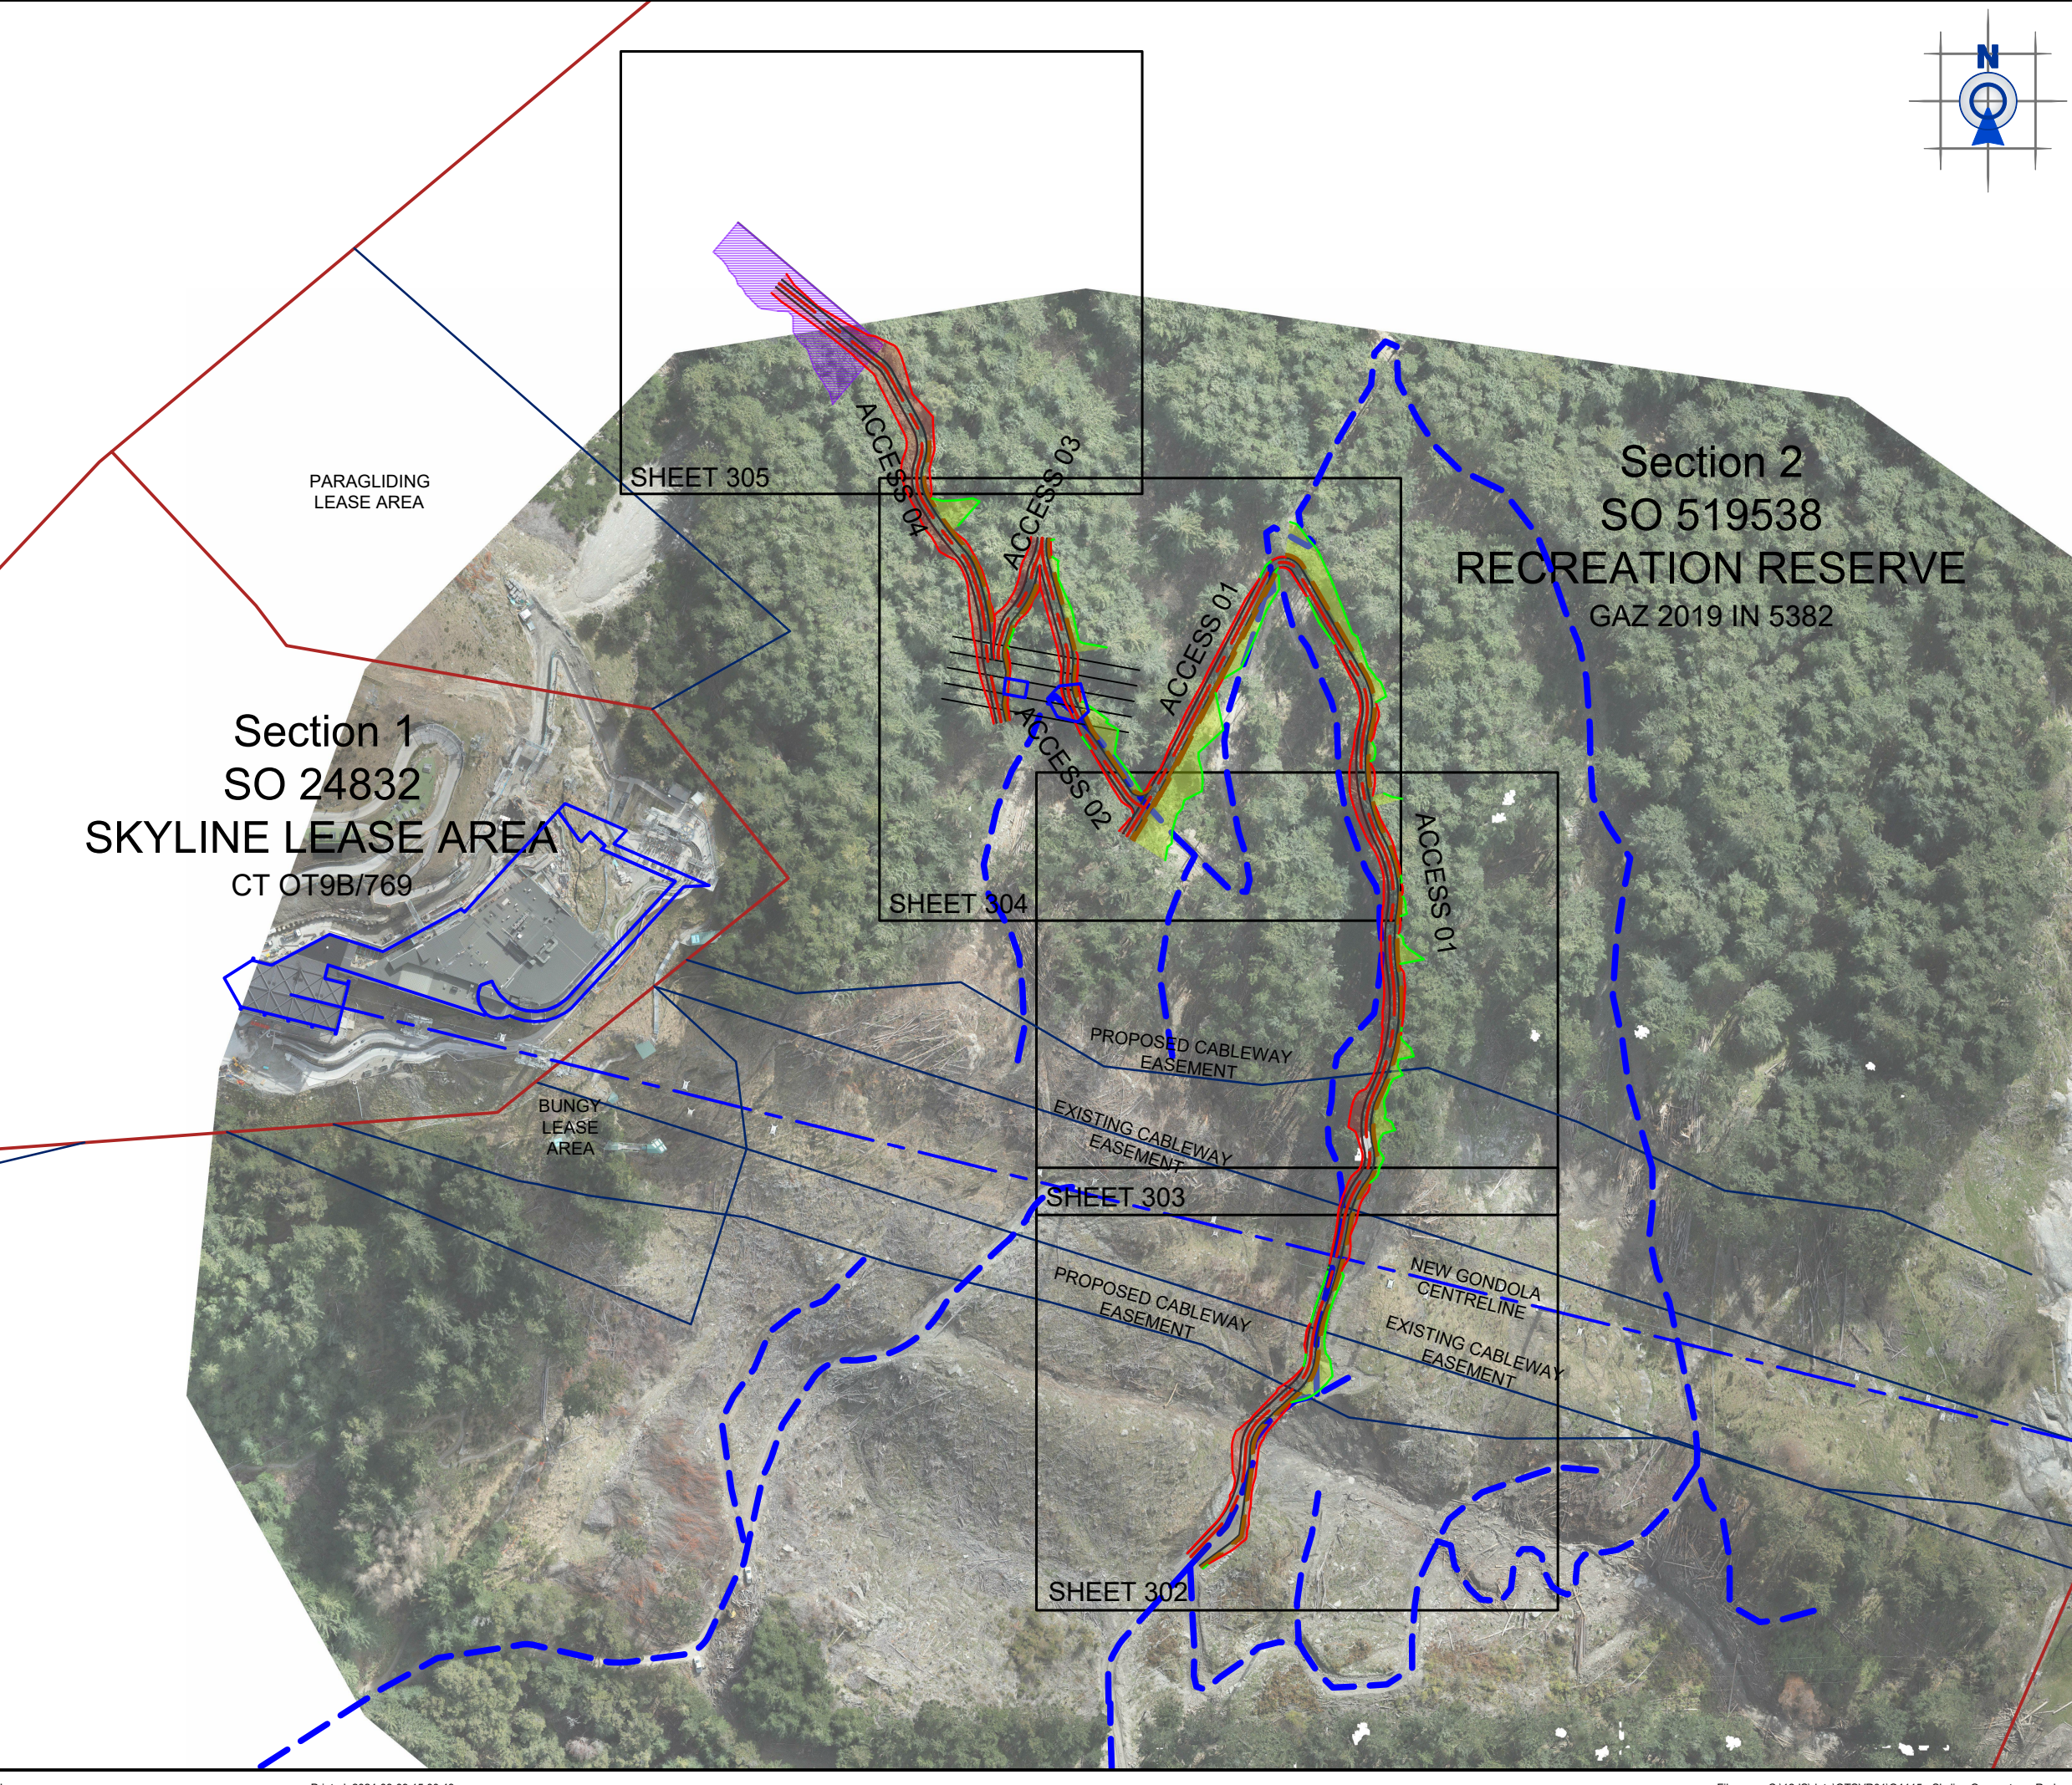

**QUEENSTOWN**  
1092 Frankton Road  
Frankton  
Queenstown 9300

T +64 (3) 441 4715  
E queenstown@patersons.co.nz

© COPYRIGHT. This drawing, content and design remains the property of Paterson Pitts Limited Partnership and may not be reproduced in part or full or altered without the written permission of Paterson Pitts Limited Partnership. This drawing and its content shall only be used for the purpose for which it is intended. No liability shall be accepted by Paterson Pitts Limited Partnership for its unauthorised use.

Client & Location:


**SKYLINE ENTERPRISES LIMITED**  
QLDC BEN LOMOND  
RECREATION RESERVE

Purpose & Drawing Title:

**REAVERS DEBRIS REMOVAL**  
ACCESS LAYOUT  
OVERVIEW

**FOR CONSTRUCTION**

Surveyed by:	AWJ	Original Size:	Scale:
Designed by:	SAM	A3	1:2000
Drawn by:	SAM		
Checked by:	SAM		
Approved by:		<b>DO NOT SCALE</b>	
Job No:	Q4115	Drawing No:	7-6-2
Sheet No:	301	Revision No:	H
Date:	09/08/2024		

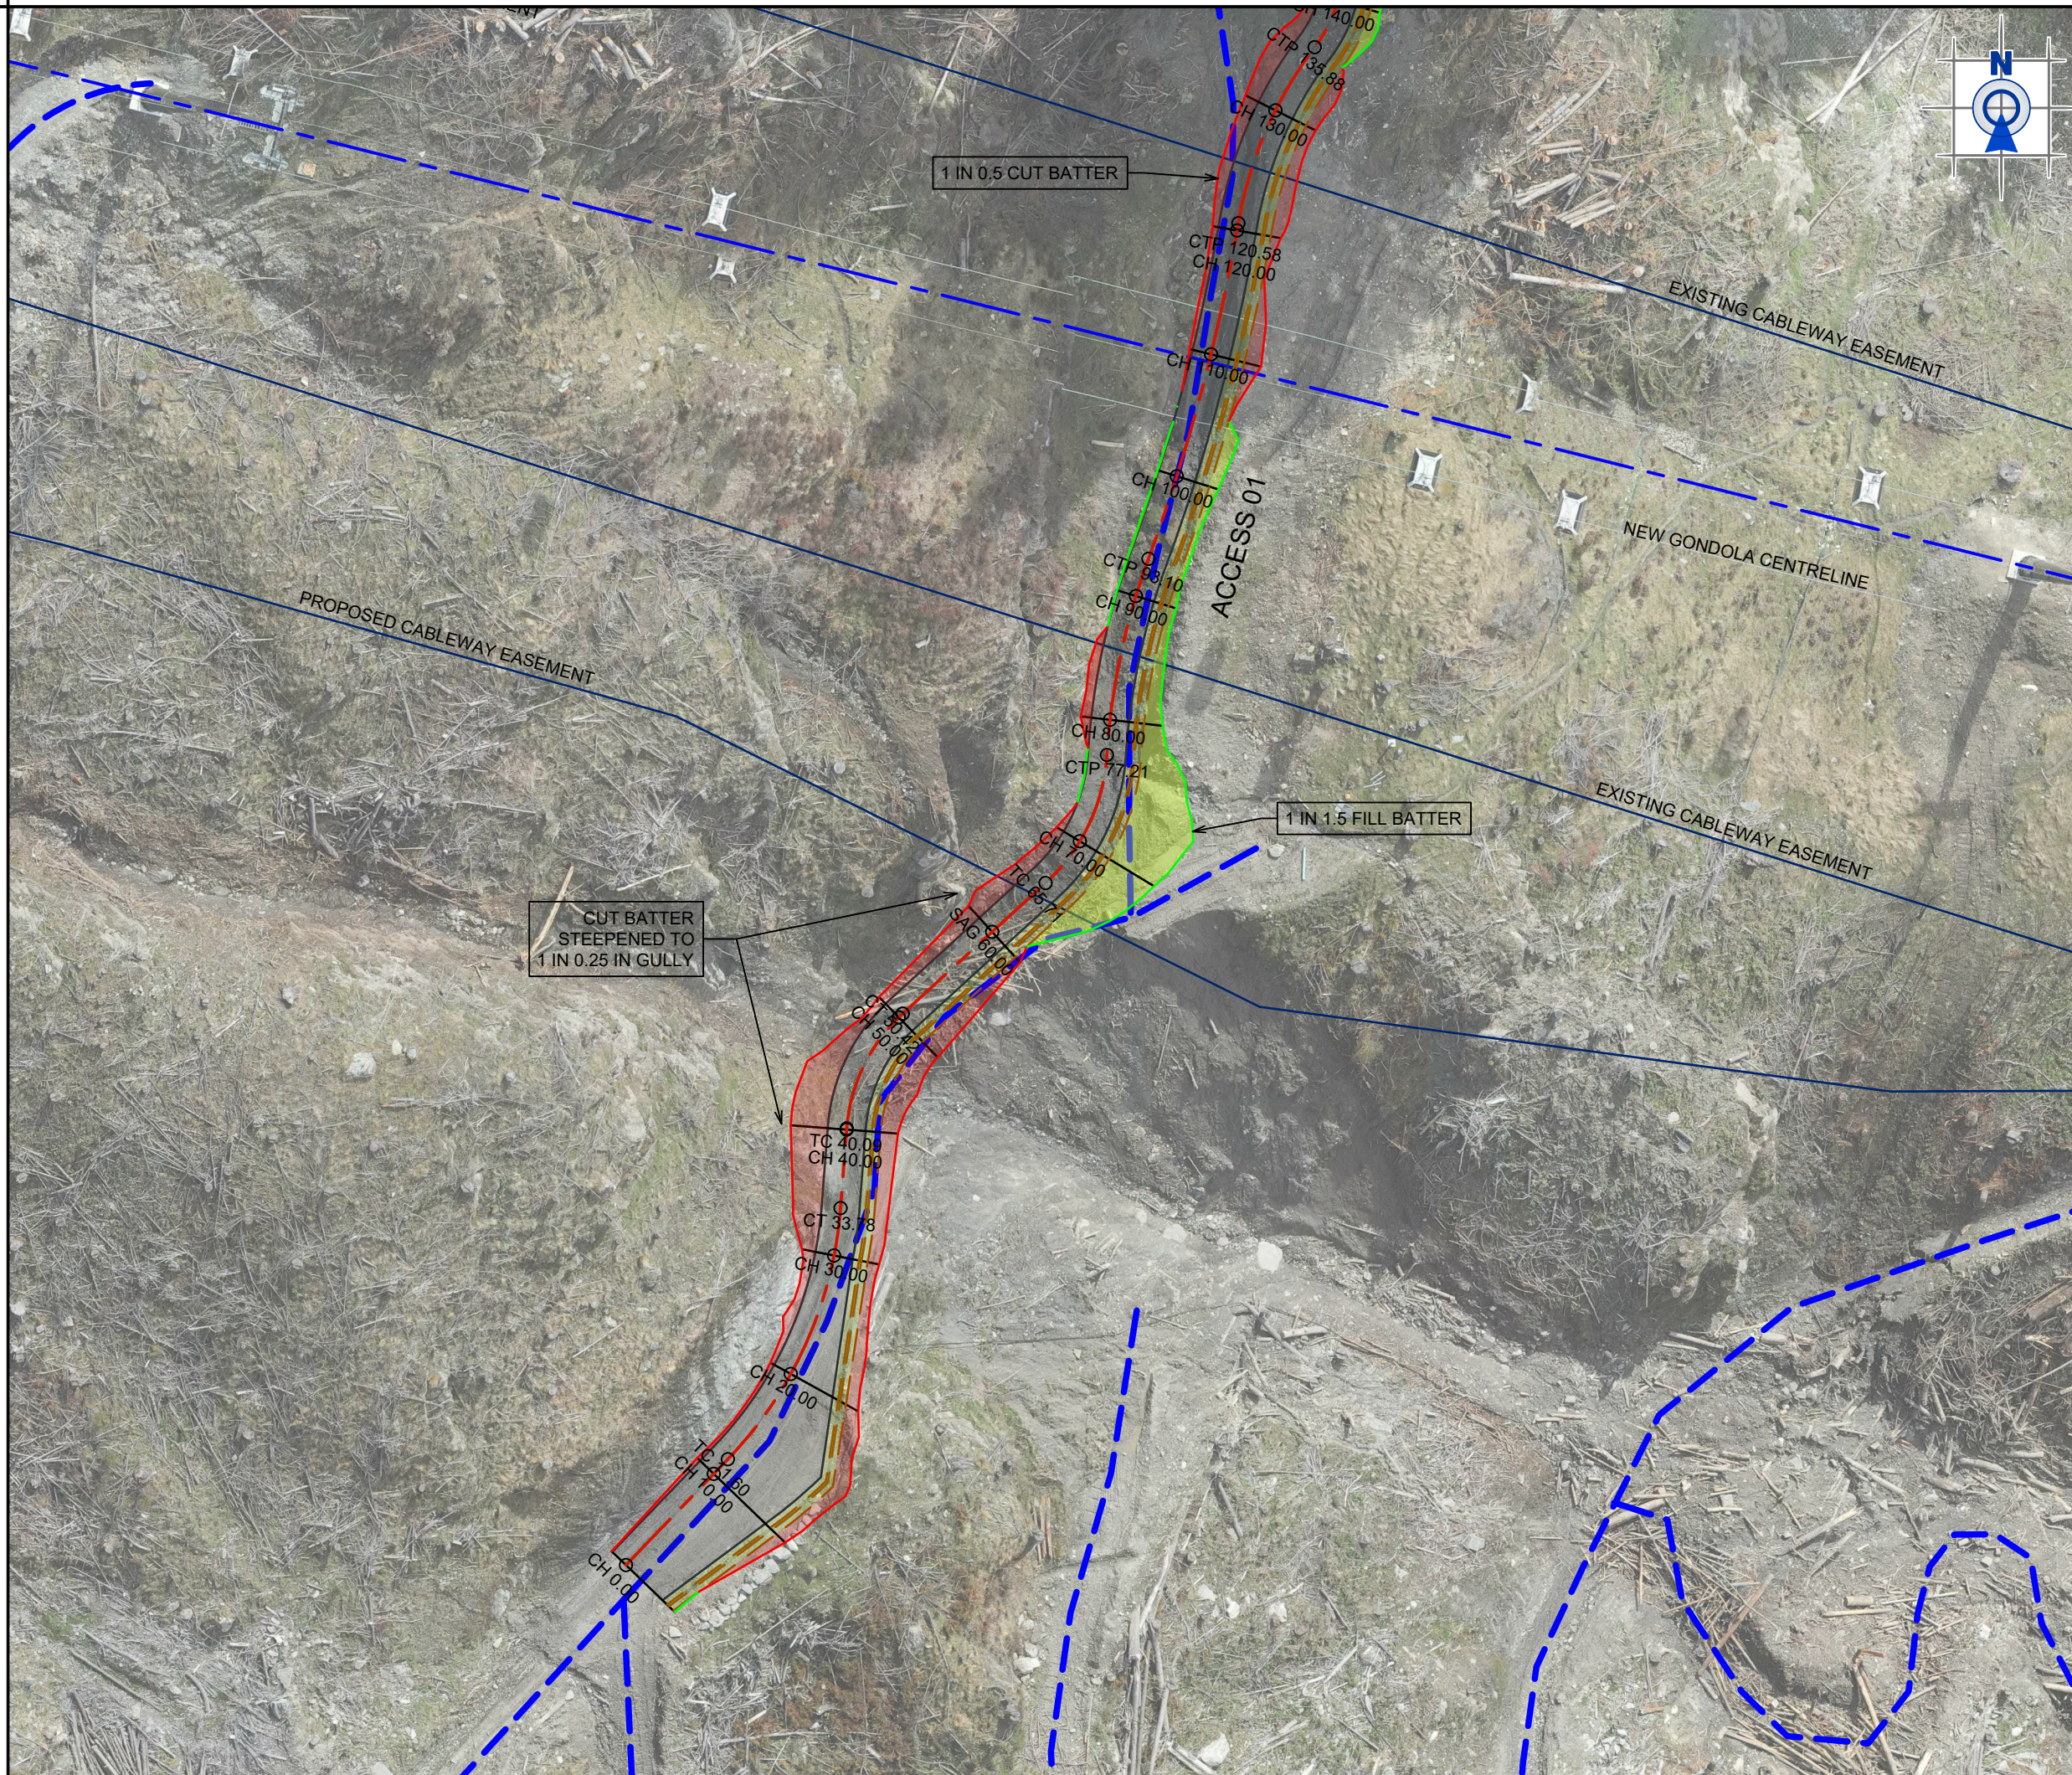

LEGEND	
	DESIGN CENTRELINE
	EXISTING TRACK
	TRACK EDGE
	BUND
	CUT EXTENTS
	FILL EXTENTS
	PROPOSED TRACK
	BUND FACE
	BUND TOP
	CUT BATTER
	FILL BATTER
	CATCH FENCE FILL AREA



**QUEENSTOWN**  
 1092 Frankton Road  
 Frankton  
 Queenstown 9300  
 T +64 (3) 441 4715  
 E queenstown@patersons.co.nz


© COPYRIGHT. This drawing, content and design remains the property of Paterson Pitts Limited Partnership and may not be reproduced in part or full or altered without the written permission of Paterson Pitts Limited Partnership. This drawing and its content shall only be used for the purpose for which it is intended. No liability shall be accepted by Paterson Pitts Limited Partnership for its unauthorised use.

Client & Location:  
**SKYLINE ENTERPRISES LIMITED**  
 QLD C BEN LOMOND  
 RECREATION RESERVE

Purpose & Drawing Title:  
**REAVERS DEBRIS REMOVAL**  
 ACCESS LAYOUT  
 DETAIL SHEET 1 OF 4

**FOR CONSTRUCTION**

Surveyed by:	AWJ	Original Size:	Scale:
Designed by:	SAM	A3	1:500
Drawn by:	SAM		
Checked by:	SAM		
Approved by:		DO NOT SCALE	
Job No:	Q4115	Drawing No:	7-6-2
Sheet No:	302	Revision No:	H
Date:	09/08/2024		

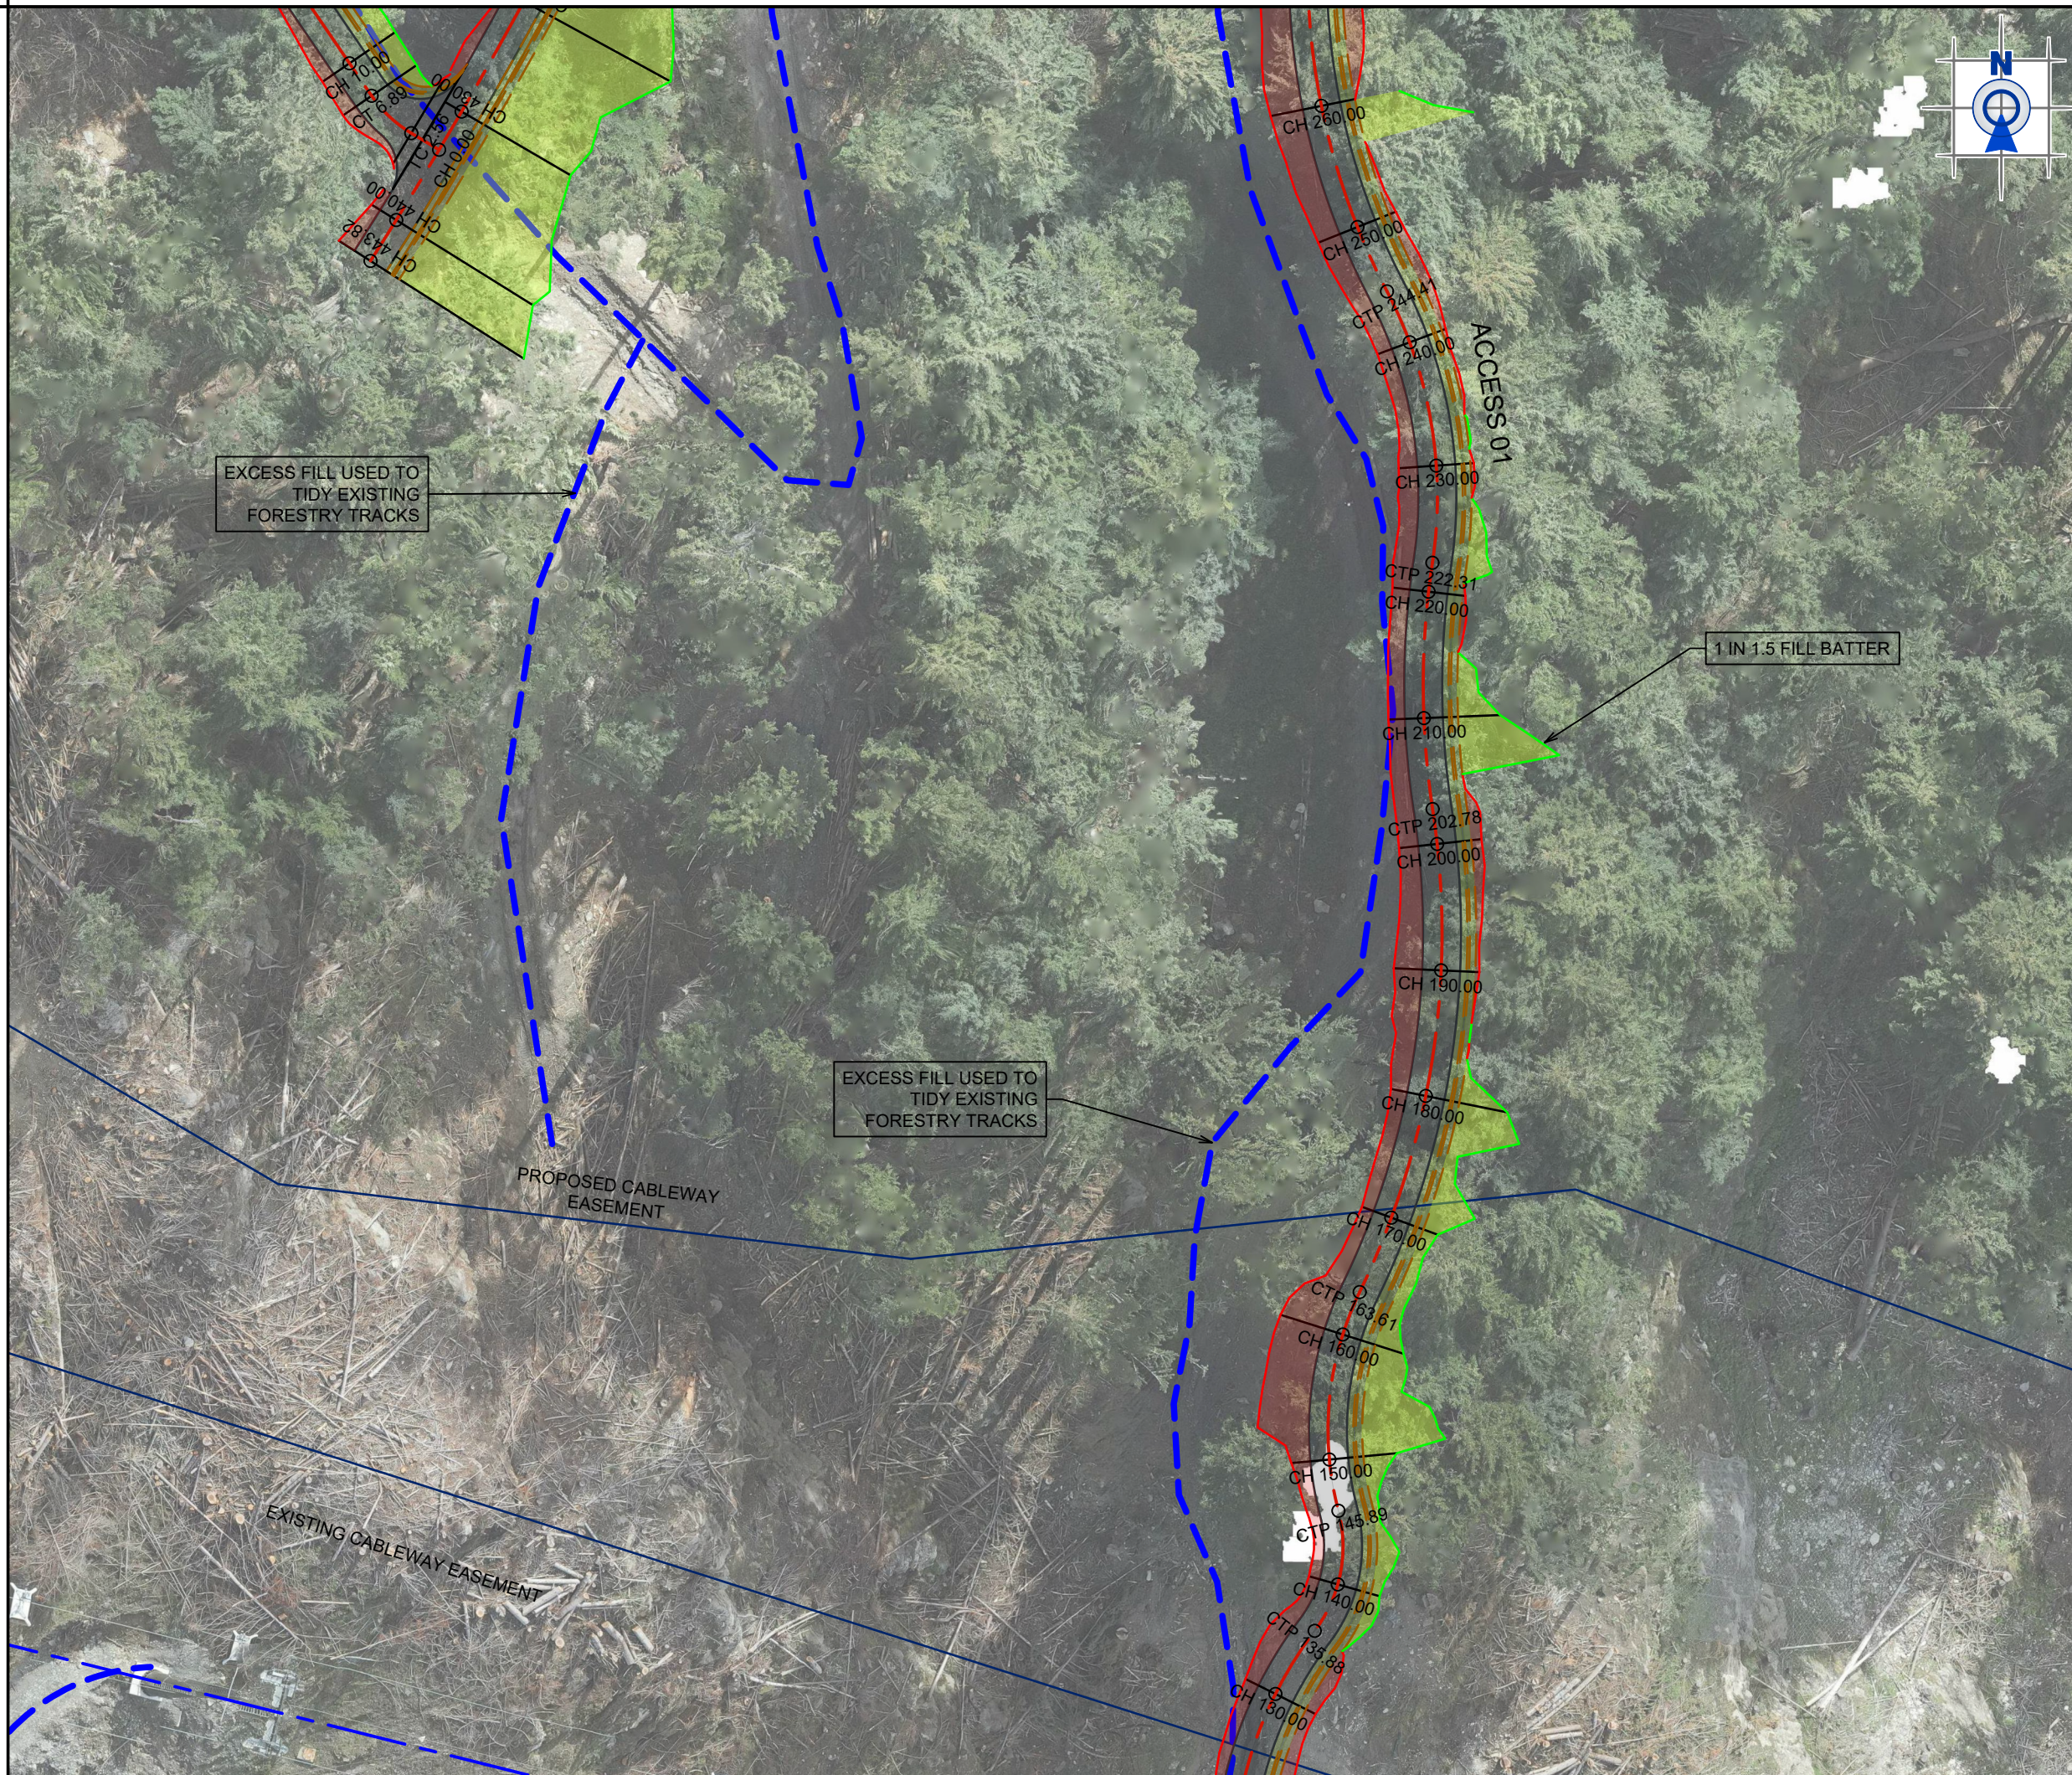

**LEGEND**

- DESIGN CENTRELINE
- EXISTING TRACK
- TRACK EDGE
- BUND
- CUT EXTENTS
- FILL EXTENTS
- ▒ PROPOSED TRACK
- ▒ BUND FACE
- ▒ BUND TOP
- CUT BATTER
- FILL BATTER
- ▨ CATCH FENCE FILL AREA



**QUEENSTOWN**  
 1092 Frankton Road  
 Frankton  
 Queenstown 9300  
 T +64 (3) 441 4715  
 E queenstown@patersons.co.nz

© COPYRIGHT. This drawing, content and design remains the property of Paterson Pitts Limited Partnership and may not be reproduced in part or full or altered without the written permission of Paterson Pitts Limited Partnership. This drawing and its content shall only be used for the purpose for which it is intended. No liability shall be accepted by Paterson Pitts Limited Partnership for its unauthorised use.

Client & Location:  
**SKYLINE ENTERPRISES LIMITED**  
 QLD C BEN LOMOND  
 RECREATION RESERVE

Purpose & Drawing Title:  
**REAVERS DEBRIS REMOVAL**  
 ACCESS LAYOUT  
 DETAIL SHEET 2 OF 4

FOR CONSTRUCTION

Surveyed by:	AWJ	Original Size:	Scale:
Designed by:	SAM	A3	1:500
Drawn by:	SAM		
Checked by:	SAM		
Approved by:		DO NOT SCALE	
Job No:	Q4115	Drawing No:	7-6-2
Sheet No:	303	Revision No:	H
Date:	09/08/2024		