

NOTE: Contour interval is xx metre.
Levels in terms of xxxxxx.

A person/company using Aurum Survey Consultants drawings and other data accepts the risk of:
1. using the drawings and other data in electronic form without requesting and checking them for accuracy against the original hard copy versions;
2. using the drawings or other data for any purpose not agreed to in writing by Aurum Survey Consultants.

REV.	DATE	REVISION DETAILS	DRAWN	CHECKED
A	5/12/23	Initial release	DB	BM
168				


WARNING NOTE:
This resource consent plan has been prepared for the client from field survey and existing records for the purpose of a proposed subdivision on the land. It is to read in conjunction with our terms of engagement to xxxxxxxx. It should not be used by the client company for any other purpose. The plan is not to be relied on by any other person for any purpose whatsoever.

TITLE:
**Proposed Road Stopping
Mooney Road
Speargrass Flat, Queenstown**

DATE: 5 Dec 2023	Scale 1:4000	DRAWING & ISSUE No.
BY: D. Batchelor	Original Plan A3	6029.1R.1A

AURUM SURVEY

PO Box 2493
Wakatipu 9349
Ph 03 442 3466
Fax 03 442 3469
Email admin@ascl.co.nz

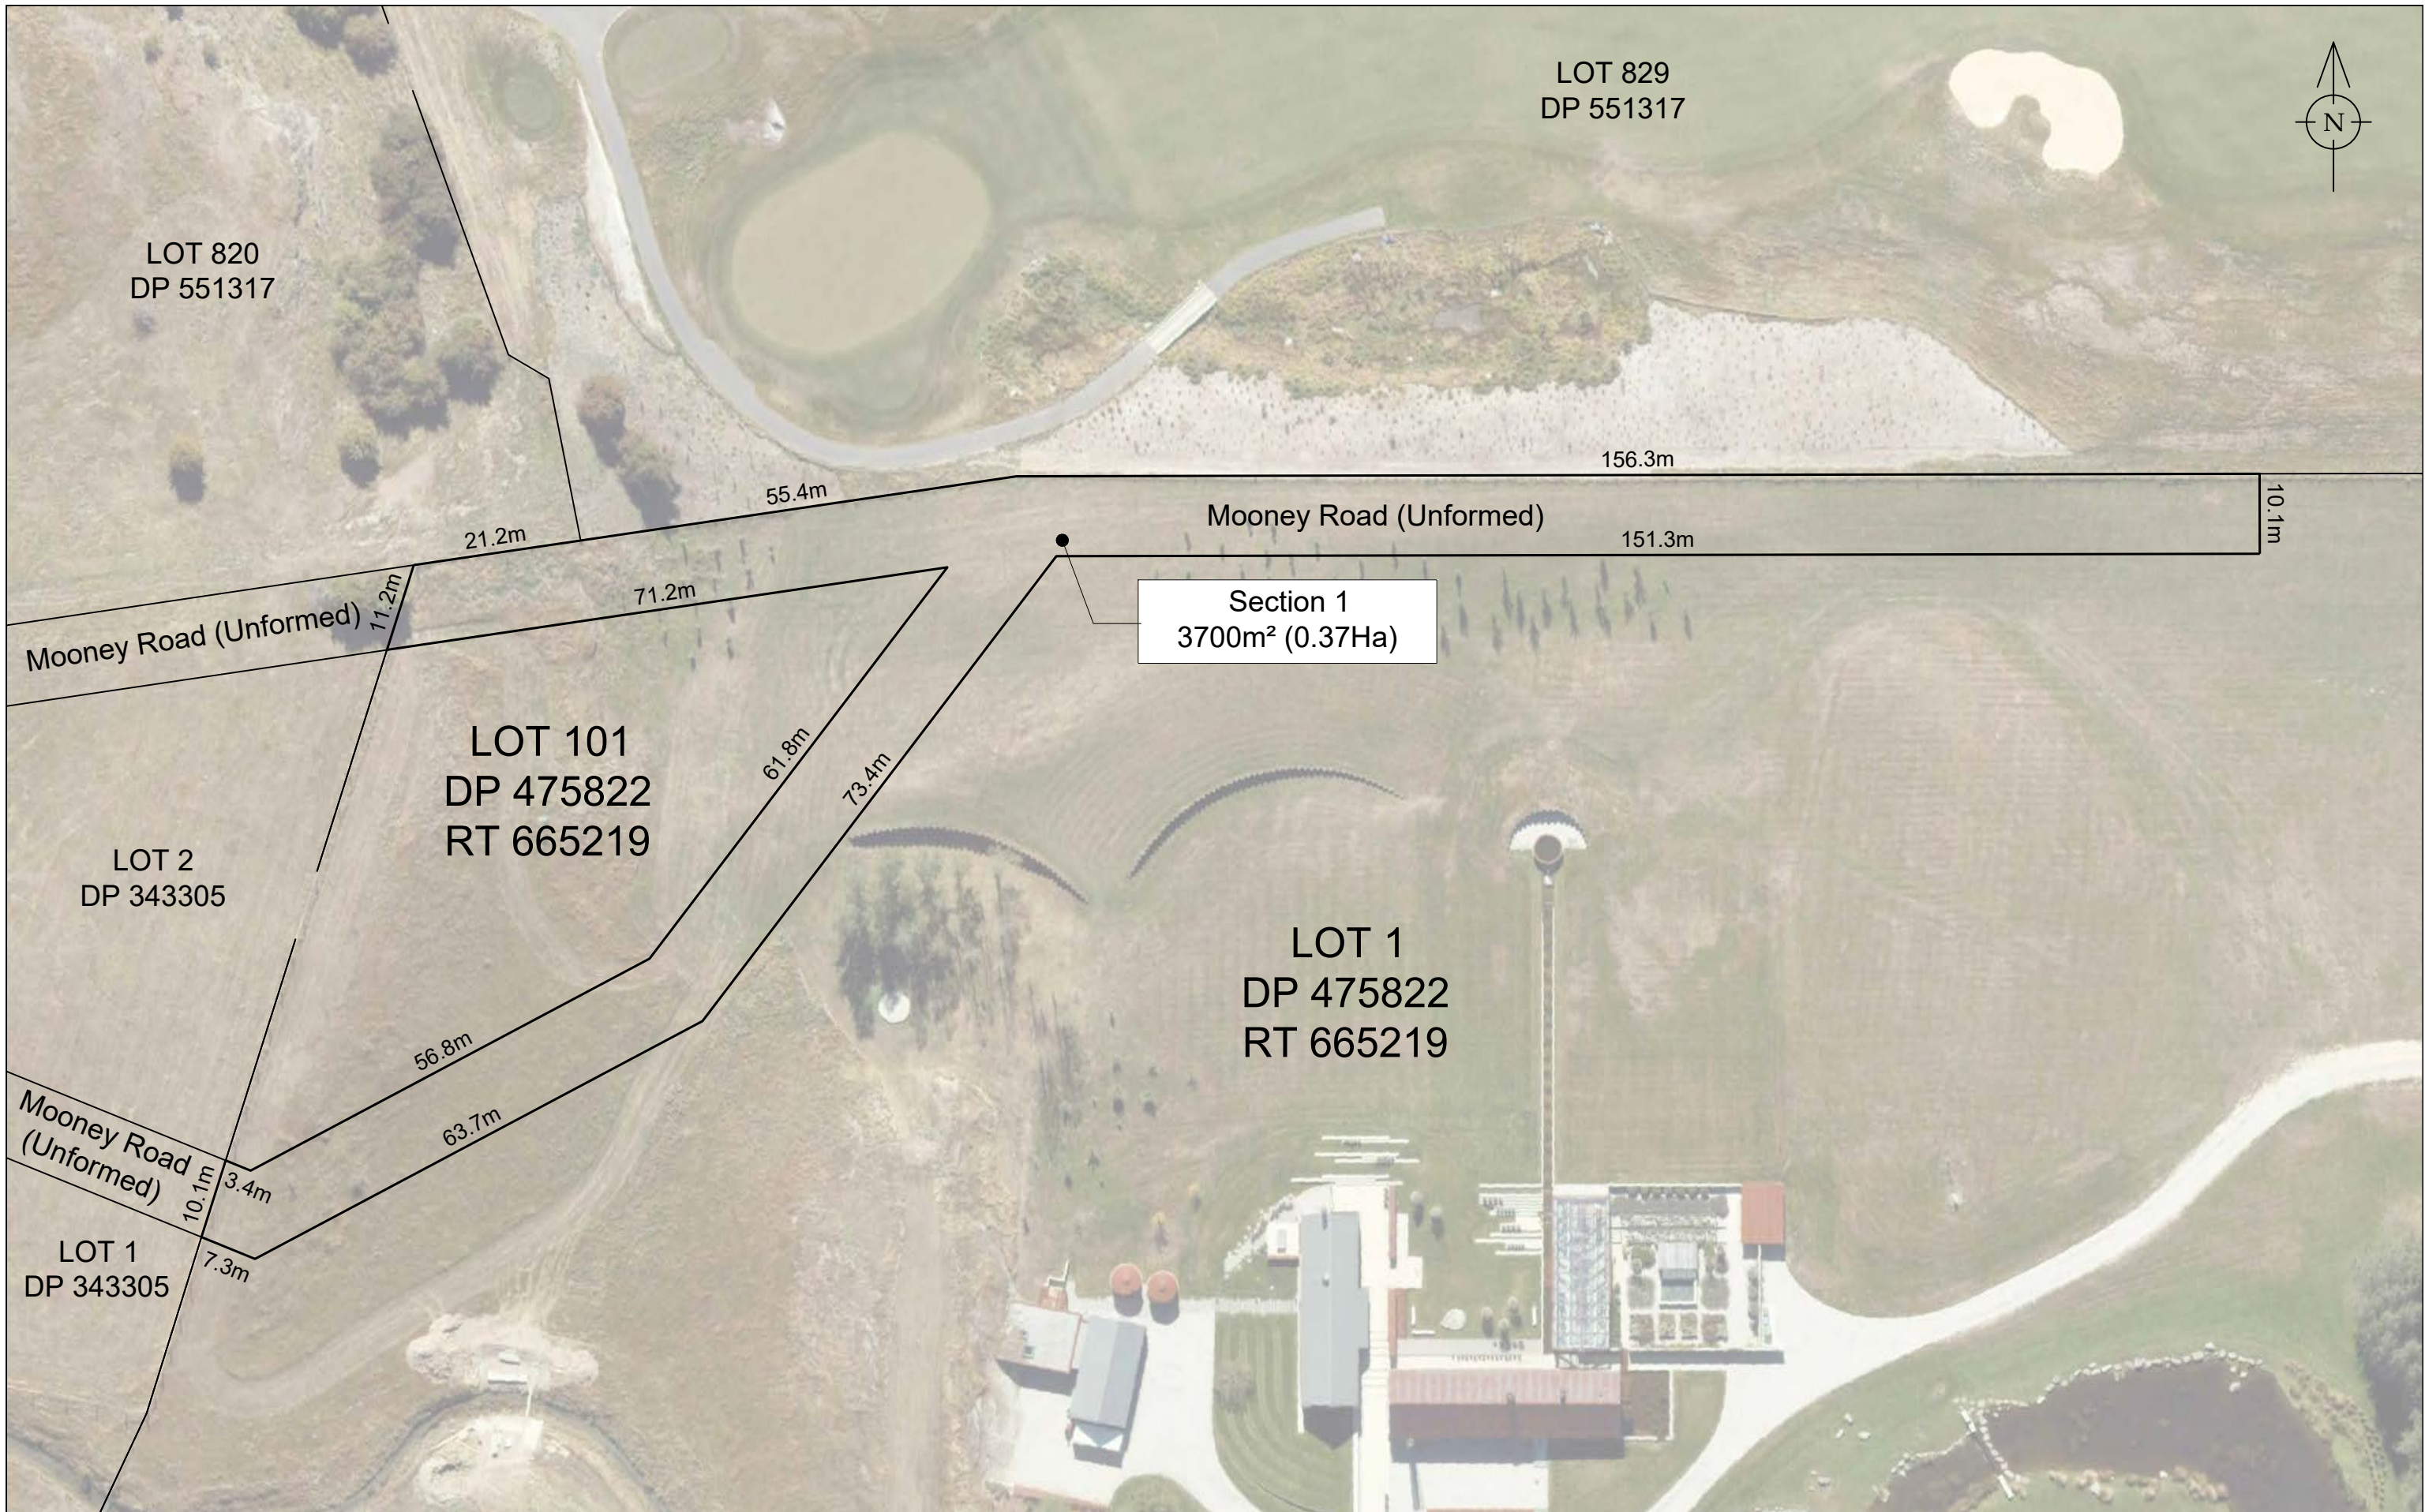

LOT 820
DP 551317

LOT 829
DP 551317

Mooney Road (Unformed)

Section 1
3700m² (0.37Ha)

LOT 101
DP 475822
RT 665219

LOT 2
DP 343305

LOT 1
DP 475822
RT 665219

Mooney Road
(Unformed)

LOT 1
DP 343305

NOTE: Contour interval is xx metre.
Levels in terms of xxxxxxx.

A person/company using Aurum Survey Consultants drawings and other data accepts the risk of:
1. using the drawings and other data in electronic form without requesting and checking them for accuracy against the original hard copy versions;
2. using the drawings or other data for any purpose not agreed to in writing by Aurum Survey Consultants.

REV.	DATE:	REVISION DETAILS:	DRAWN:	CHECKED:
A	5/12/23	Initial release	DB	BM

WARNING NOTE:
This resource consent plan has been prepared for the client from field survey and existing records for the purpose of a proposed subdivision on the land. It is to read in conjunction with our terms of engagement to xxxxxxxx. It should not be used by the client company for any other purpose. The plan is not to be relied on by any other person for any purpose whatsoever.

TITLE:
**Proposed Road Stopping
Mooney Road
Speargrass Flat, Queenstown**

DATE: 5 Dec 2023
BY: D. Batchelor
Scale 1:750
Original Plan A3
DRAWING & ISSUE No.
6029.1R.2A

PO Box 2493
Wakatipu 9349
Ph 03 442 3466
Fax 03 442 3469
Email admin@ascl.co.nz