

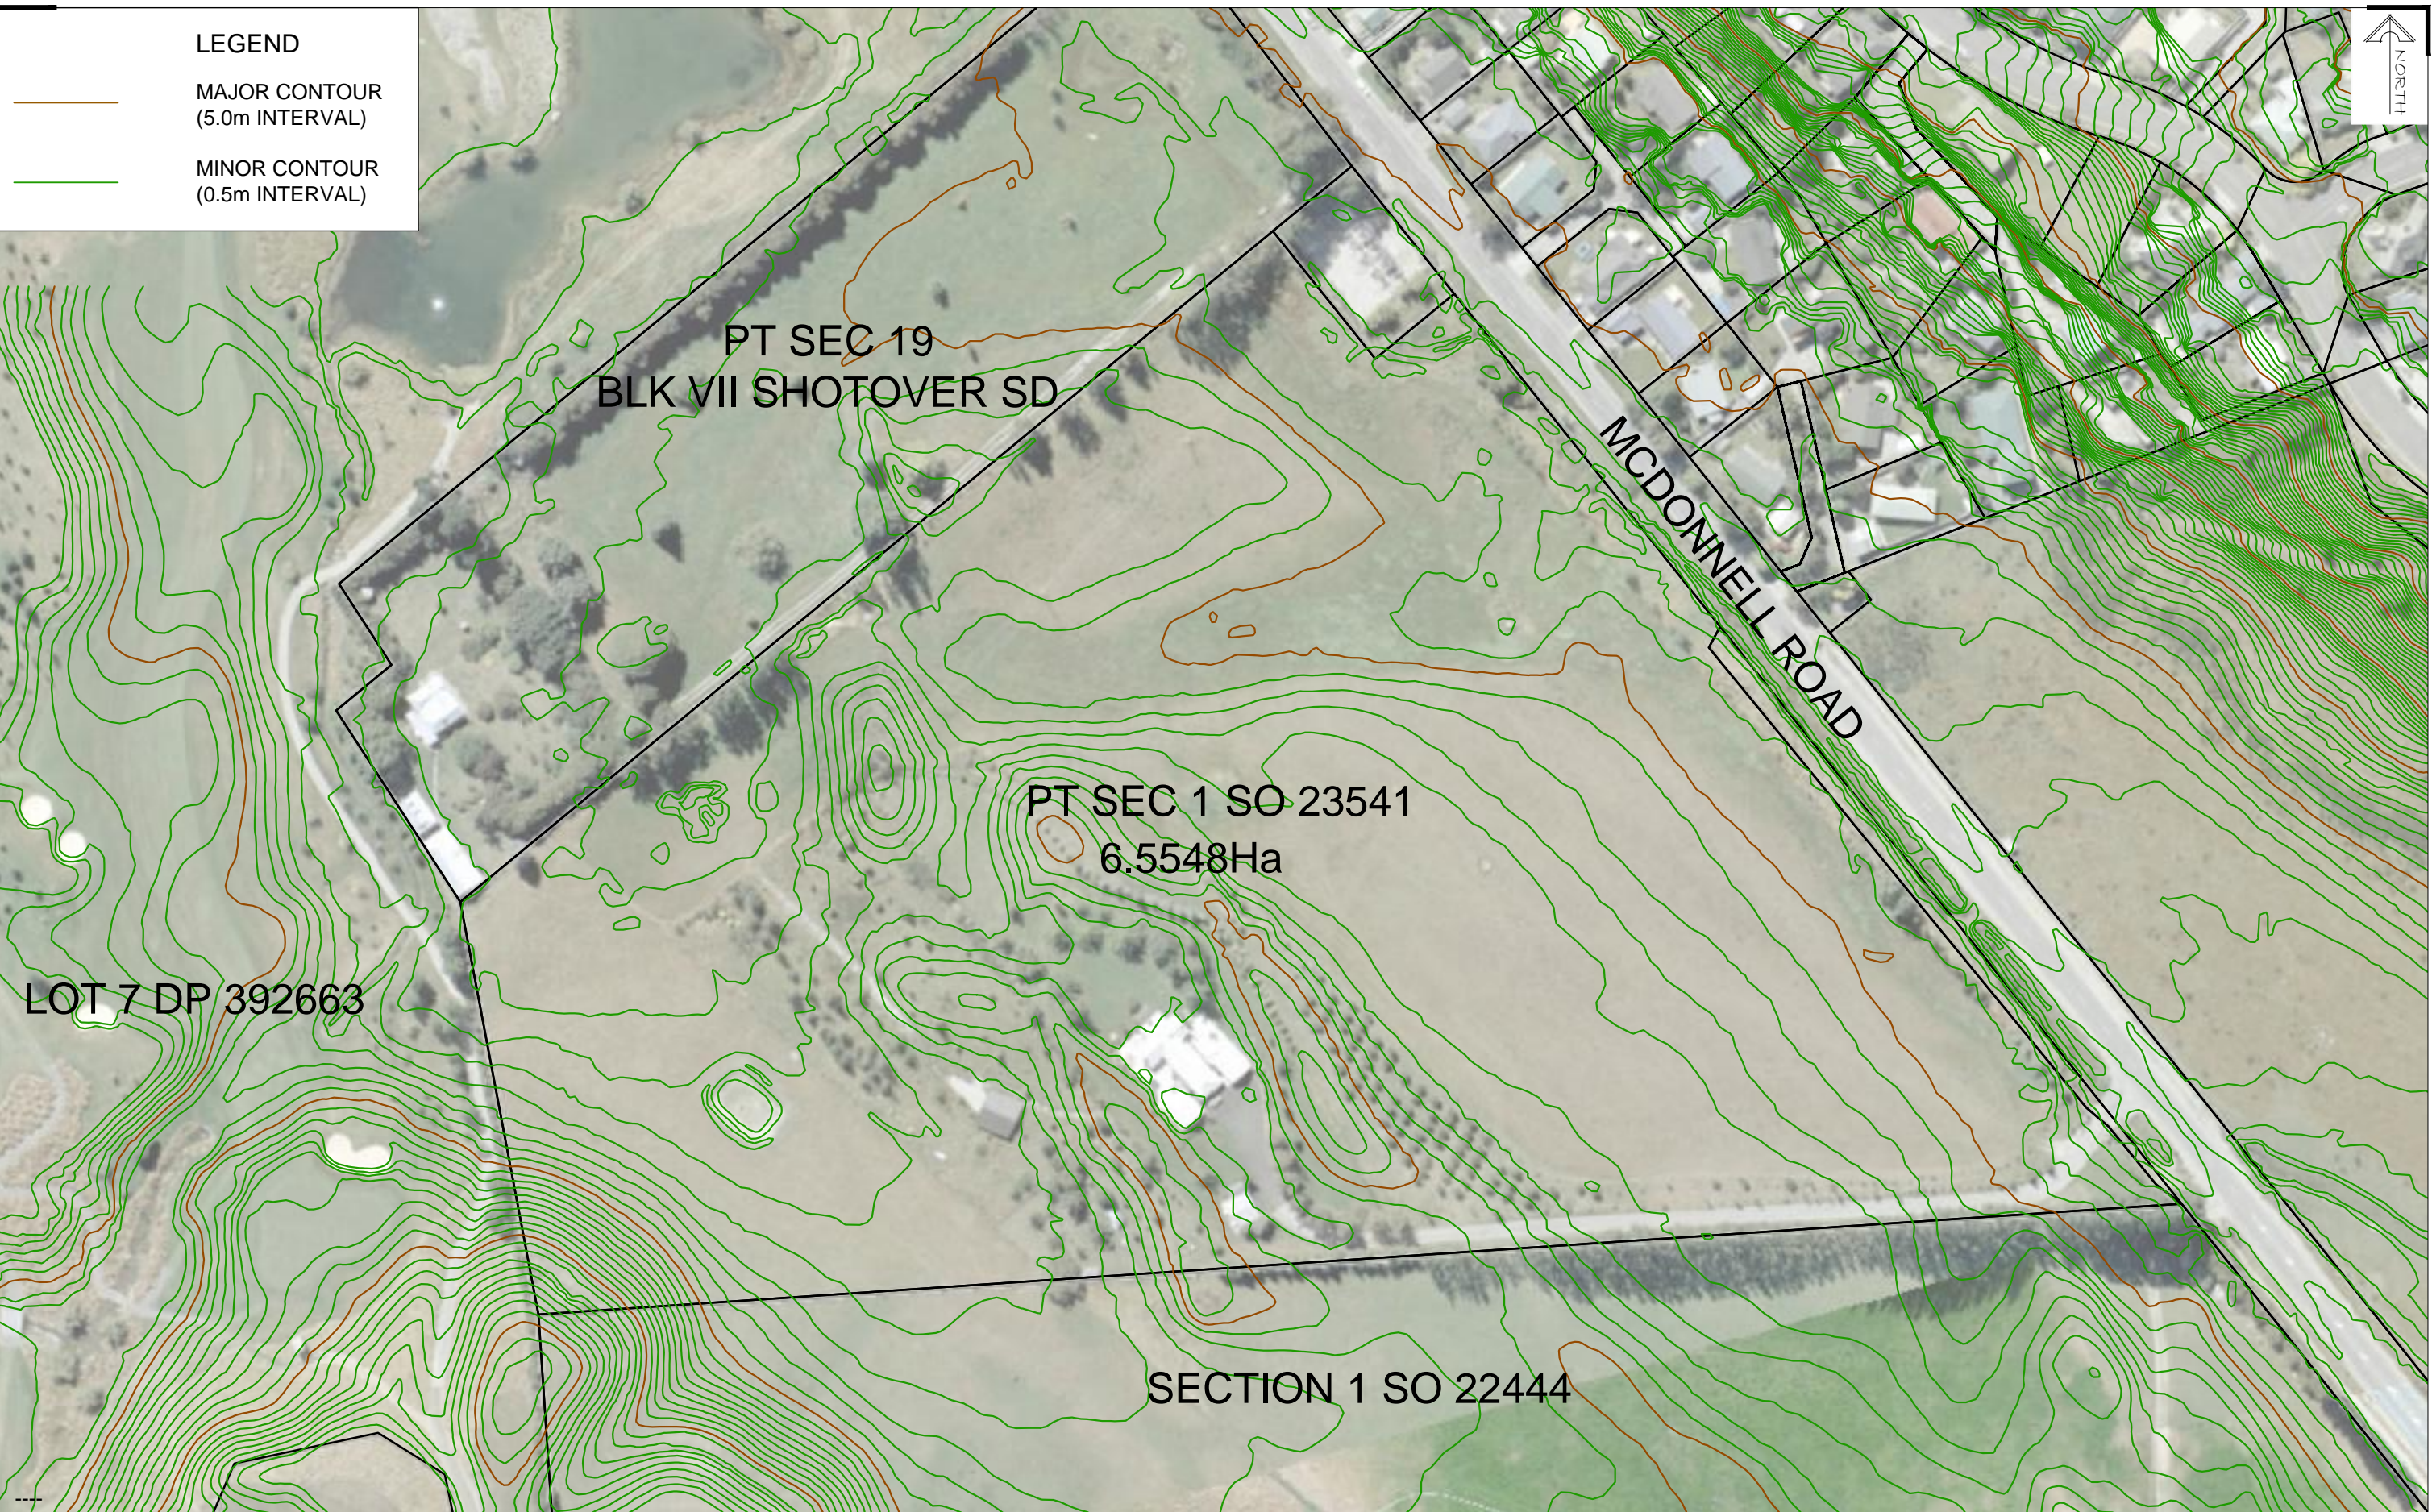


LEGEND

-  MAJOR CONTOUR
(5.0m INTERVAL)
-  MINOR CONTOUR
(0.5m INTERVAL)



Shotover Design Limited trading as
Clark Fortune McDonald & Associates
 Licensed Cadastral Surveyors - Land Development - Planning Consultants
 309 Lower Shotover Road, P.O.Box 553 Queenstown
 Tel. (03)441-6044, Fax (03)442-1066, Email admin@cfma.co.nz
 Shop 2, Otago House, 475 Moray Place, P.O. Box 5960
 Tel. (03)470-1582, Fax (03)470-1583, Email admin@cfma.co.nz

Rev.	Date	Revision Details	By

LIDAR CONTOUR PLAN
PT SECTION 1 SO 23541
MCDONNELL ROAD

Client	NEWMAN, RICHARD	Surveyed	Signed	Date	Job No.	Drawing No.
		Drawn	Signed	Date	Scale	
		JHJ		16.02.17	1:750 @ A1	01
		Designed	Signed	Date	Datum & Level	Rev.
					Mt Nic 2000 & MSL	-

Notes:
 All dimensions shown are in meters unless shown otherwise.
 Any person using Clark Fortune McDonald drawings and other data accepts the risk of:
 - Using the drawings and other data in electronic form without requesting and checking them for accuracy against the original hard copy versions.
 - Ensuring the information is the most recent issue.
 - Copyright on this drawing is reserved.