


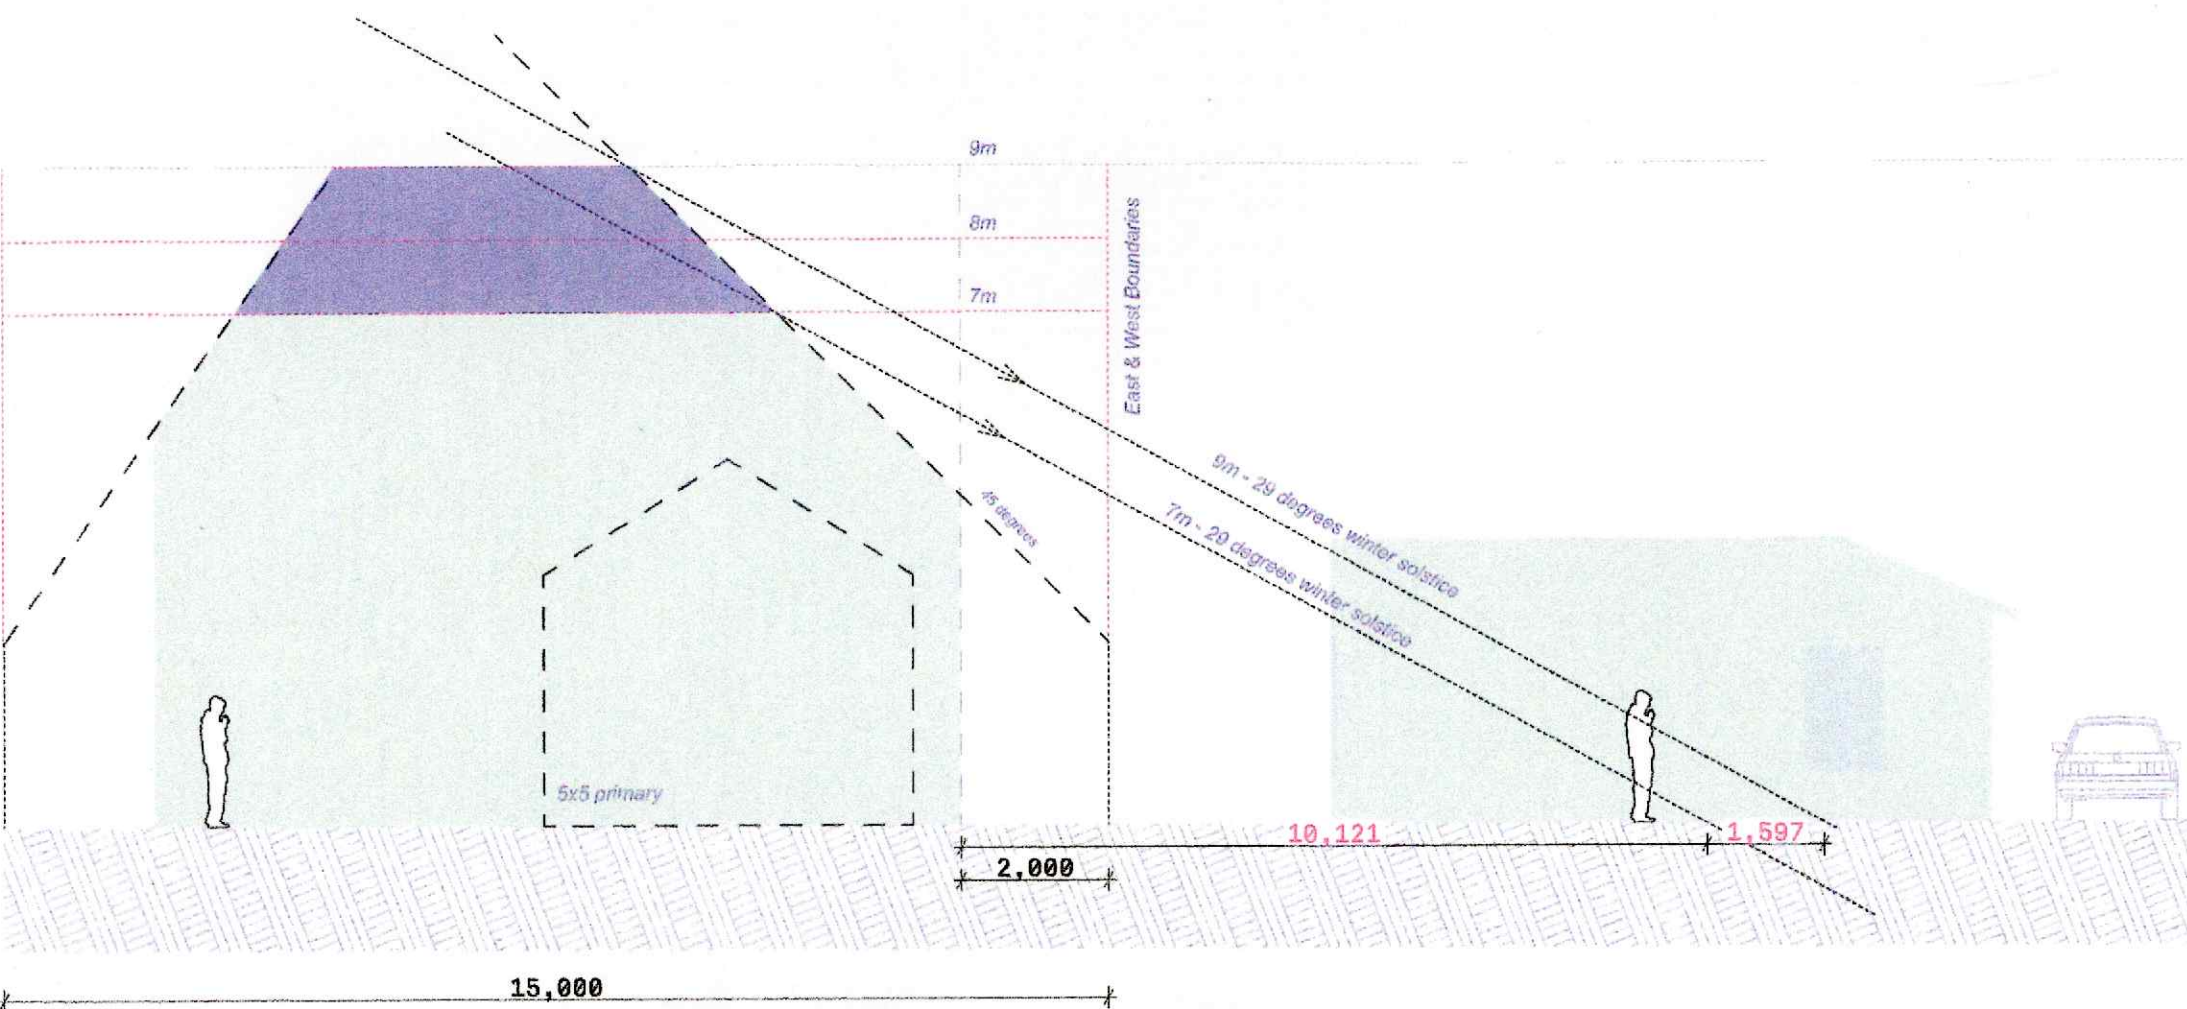

SHADING CAST BY INCREASE IN HEIGHT - PERMITTED BASELINE - WINTER SOLSTICE

APPENDIX 4