



Clark Fortune McDonald & Associates
 Licensed Cadastral Surveyors - Land Development - Planning Consultants
 309 Lower Shotover Road, P.O.Box 553 Queenstown
 Tel. (03)441-6044, Fax (03)442-1066, Email admin@cfma.co.nz
 21 Reece Crescent, P.O.Box 550, Wanaka
 Tel. (03)443-4448, Fax (03)443-4445, Email admin@cfma.co.nz
 Shop 2, Otago House, 475 Moray Place, P.O. Box 5960
 Tel. (03)470-1582, Fax (03)470-1583, Email admin@cfma.co.nz

Rev.	Date	Revision Details	By
A	13.03.09	X SECTIONS ADDED	RB
B	31.03.09	ADDITIONAL X SECTION ADDED	RB
C	16.02.10	UPDATED WITH NEW OLS SURFACES	RB
D	15.04.10	UPDATED WITH NEW OLS SURFACES	RB

SHEET 4 OF 4

PENETRATION OF TRANSITIONAL SIDE SURFACE INTO EXISTING GROUND SURFACE

CLIENT	SURVEYED	SIGNED	DATE	JOB	DRAWING NUMBER
WANAKA AIRPORT				8934	8
Notes: All dimensions shown are in meters unless shown otherwise. Any person using Clark Fortune McDonald drawings and other data accepts the risk of: - Using the drawings and other data in electronic form without requesting and checking them for accuracy against the original hard copy versions. - Ensuring the information is the most recent issue. - Copywrite on this drawing is reserved.	DRAWN RB	SIGNED	DATE 16.02.10	SCALE 1:2000 @ A1 1:4000 @ A3	REV. D
	DESIGNED	SIGNED	DATE	DATUM & LEVEL NZMG MSL	

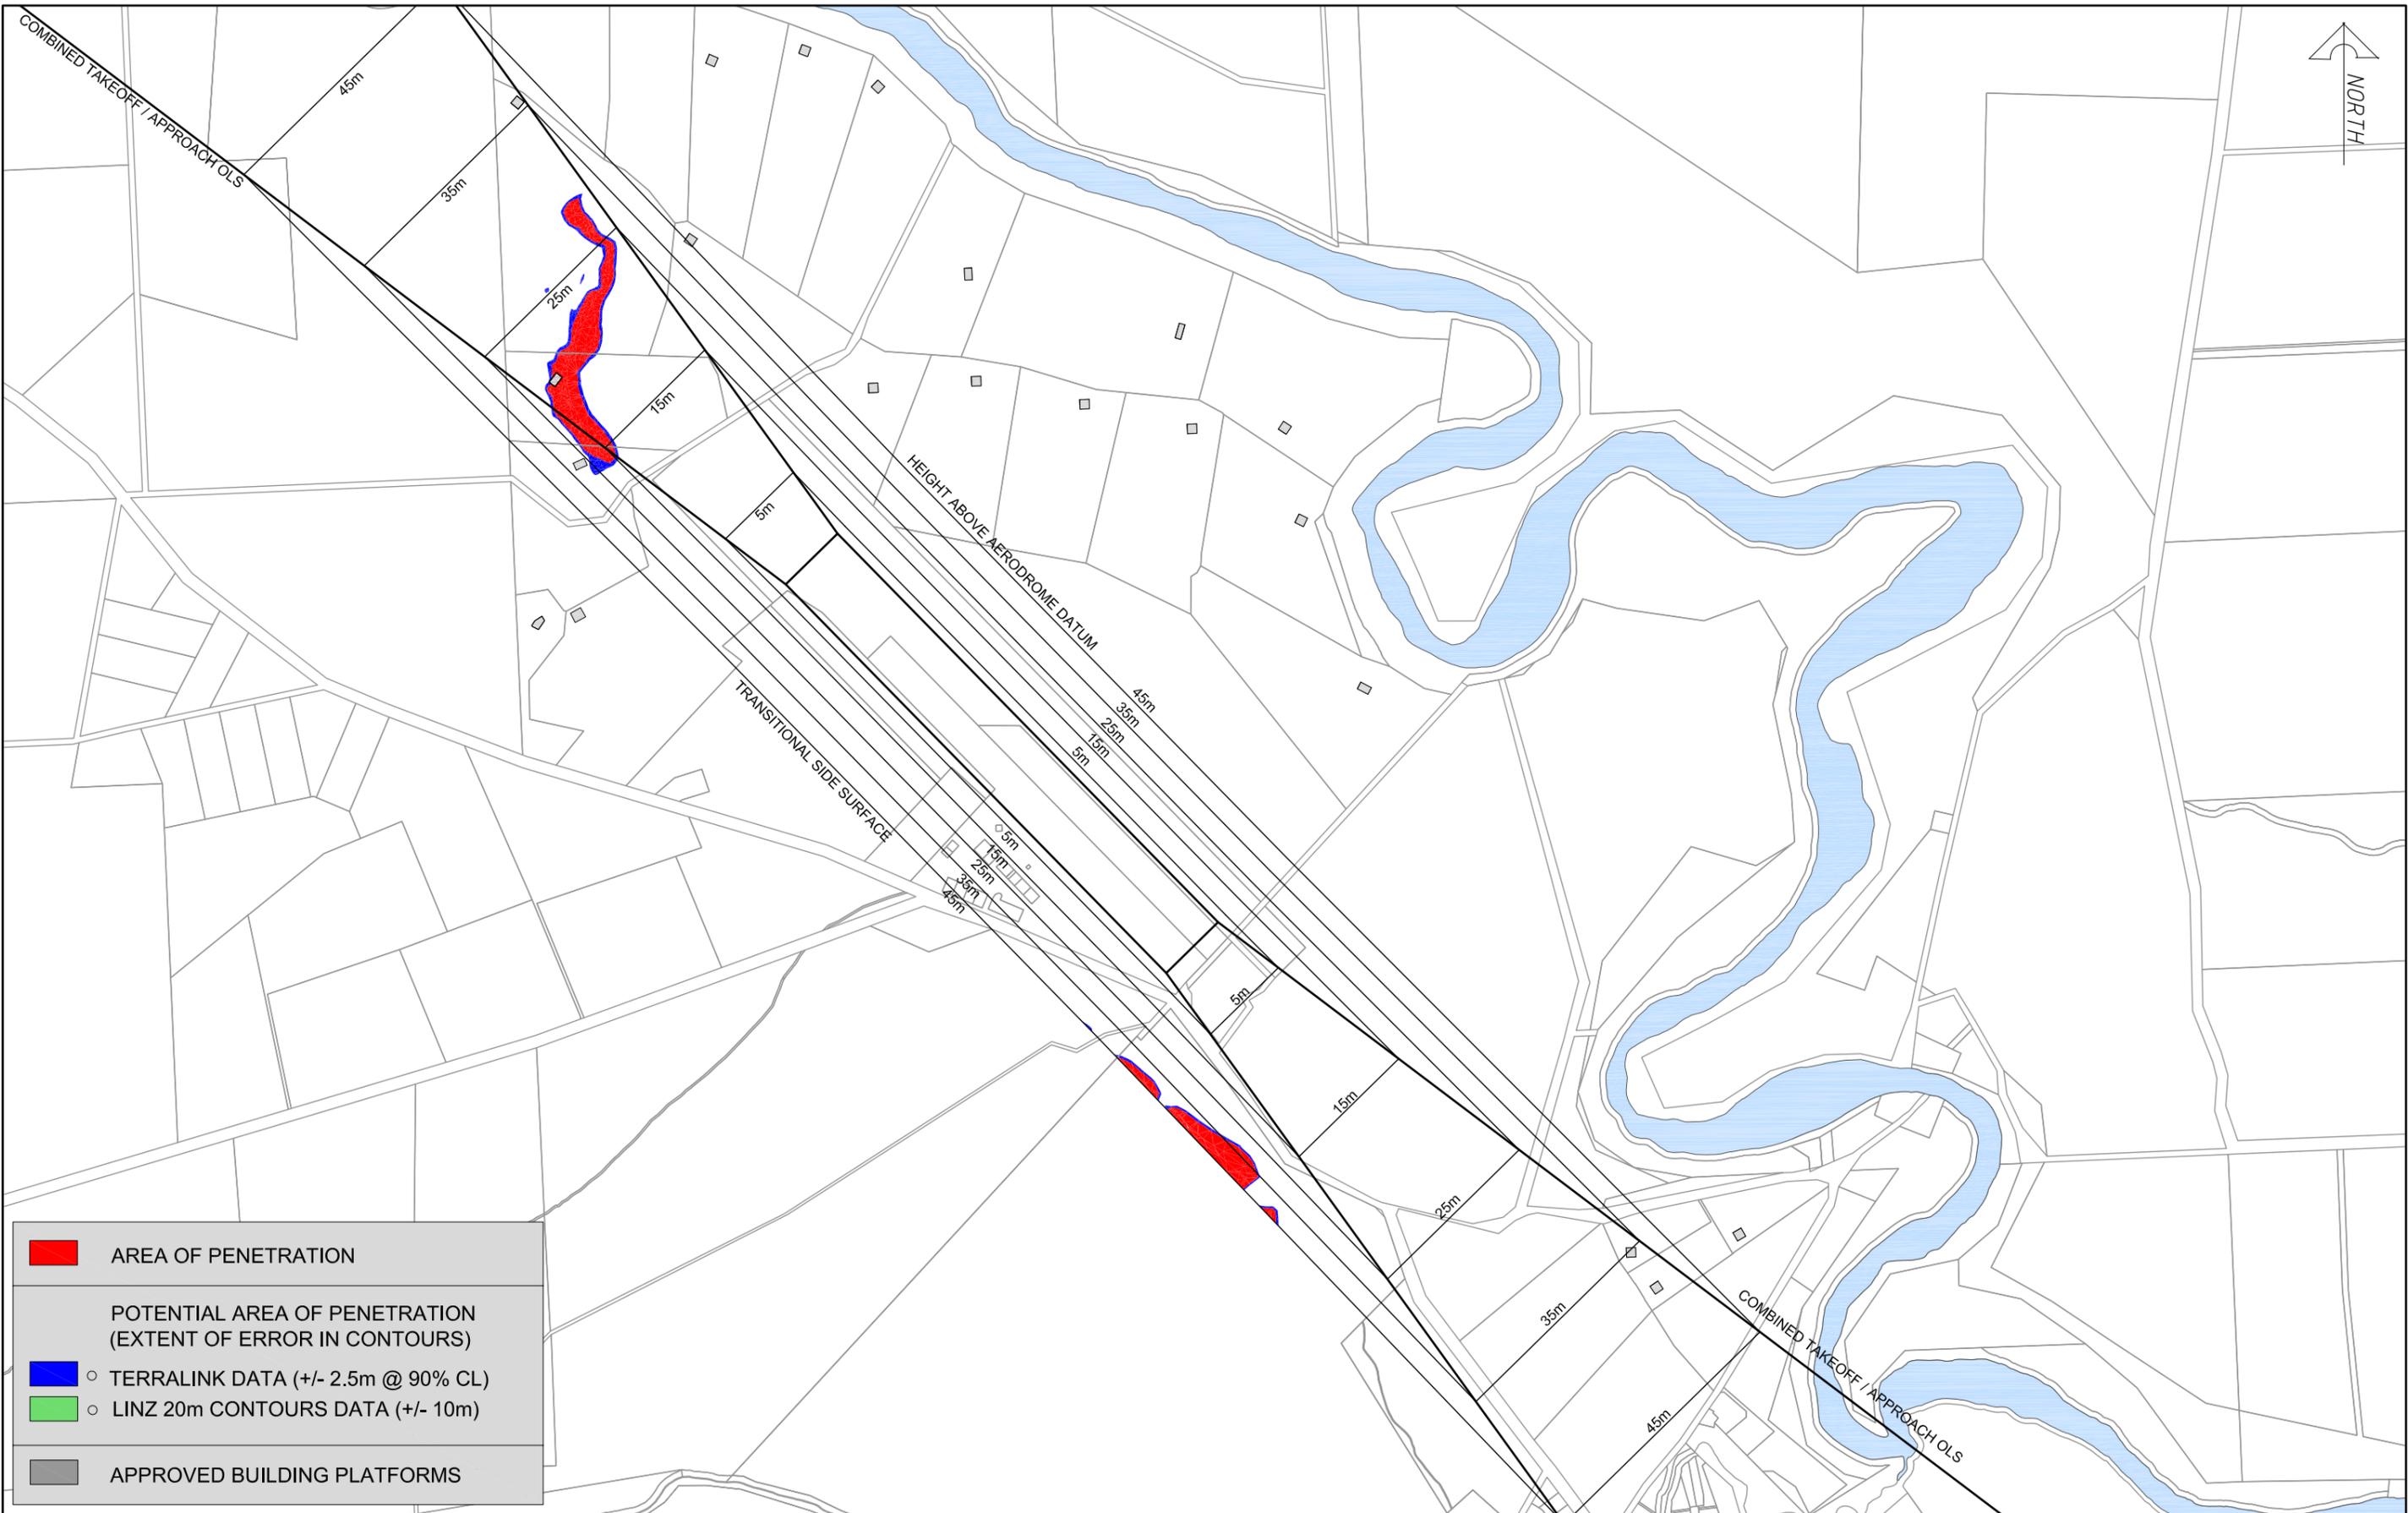

AREA OF PENETRATION

POTENTIAL AREA OF PENETRATION (EXTENT OF ERROR IN CONTOURS)

- TERRALINK DATA (+/- 2.5m @ 90% CL)
- LINZ 20m CONTOURS DATA (+/- 10m)

APPROVED BUILDING PLATFORMS



Shotover Design Limited trading as
Clark Fortune McDonald & Associates
 Licensed Cadastral Surveyors - Land Development - Planning Consultants
 309 Lower Shotover Road, P.O.Box 553 Queenstown
 Tel. (03)441-6044, Fax (03)442-1066, Email admin@cfma.co.nz
 21 Reece Crescent, P.O.Box 550, Wanaka
 Tel. (03)443-4448, Fax (03)443-4445, Email admin@cfma.co.nz
 Shop 2, Otogo House, 475 Moray Place, P.O. Box 5960
 Tel. (03)470-1582, Fax (03)470-1583, Email admin@cfma.co.nz

Rev.	Date	Revision Details	By
A	13.03.09	X SECTIONS ADDED	RB
B	31.03.09	ADDITIONAL X SECTION ADDED	RB
C	16.02.10	UPDATED WITH NEW OLS SURFACES	RB
D	15.04.10	UPDATED WITH NEW OLS SURFACES	RB

SHEET 1 OF 3

PENETRATION OF TRANSITIONAL SIDE SURFACE & APPROACH / TAKEOFF SURFACES INTO EXISTING GROUND SURFACE

CLIENT	WANAKA AIRPORT	SURVEYED	SIGNED	DATE	JOB	8934	DRAWING NUMBER	8
Notes:	All dimensions shown are in meters unless shown otherwise.							
Any person using Clark Fortune McDonald drawings and other data accepts the risk of:	DRAWN	SIGNED	DATE	SCALE	1:20,000 @ A3			
- Using the drawings and other data in electronic form without requesting and checking them for accuracy against the original hard copy versions.	RB		16.02.10		DATUM & LEVEL	NZMG MSL		
- Ensuring the information is the most recent issue.	DESIGNED	SIGNED	DATE		REV.	D		
- Copyright on this drawing is reserved.								

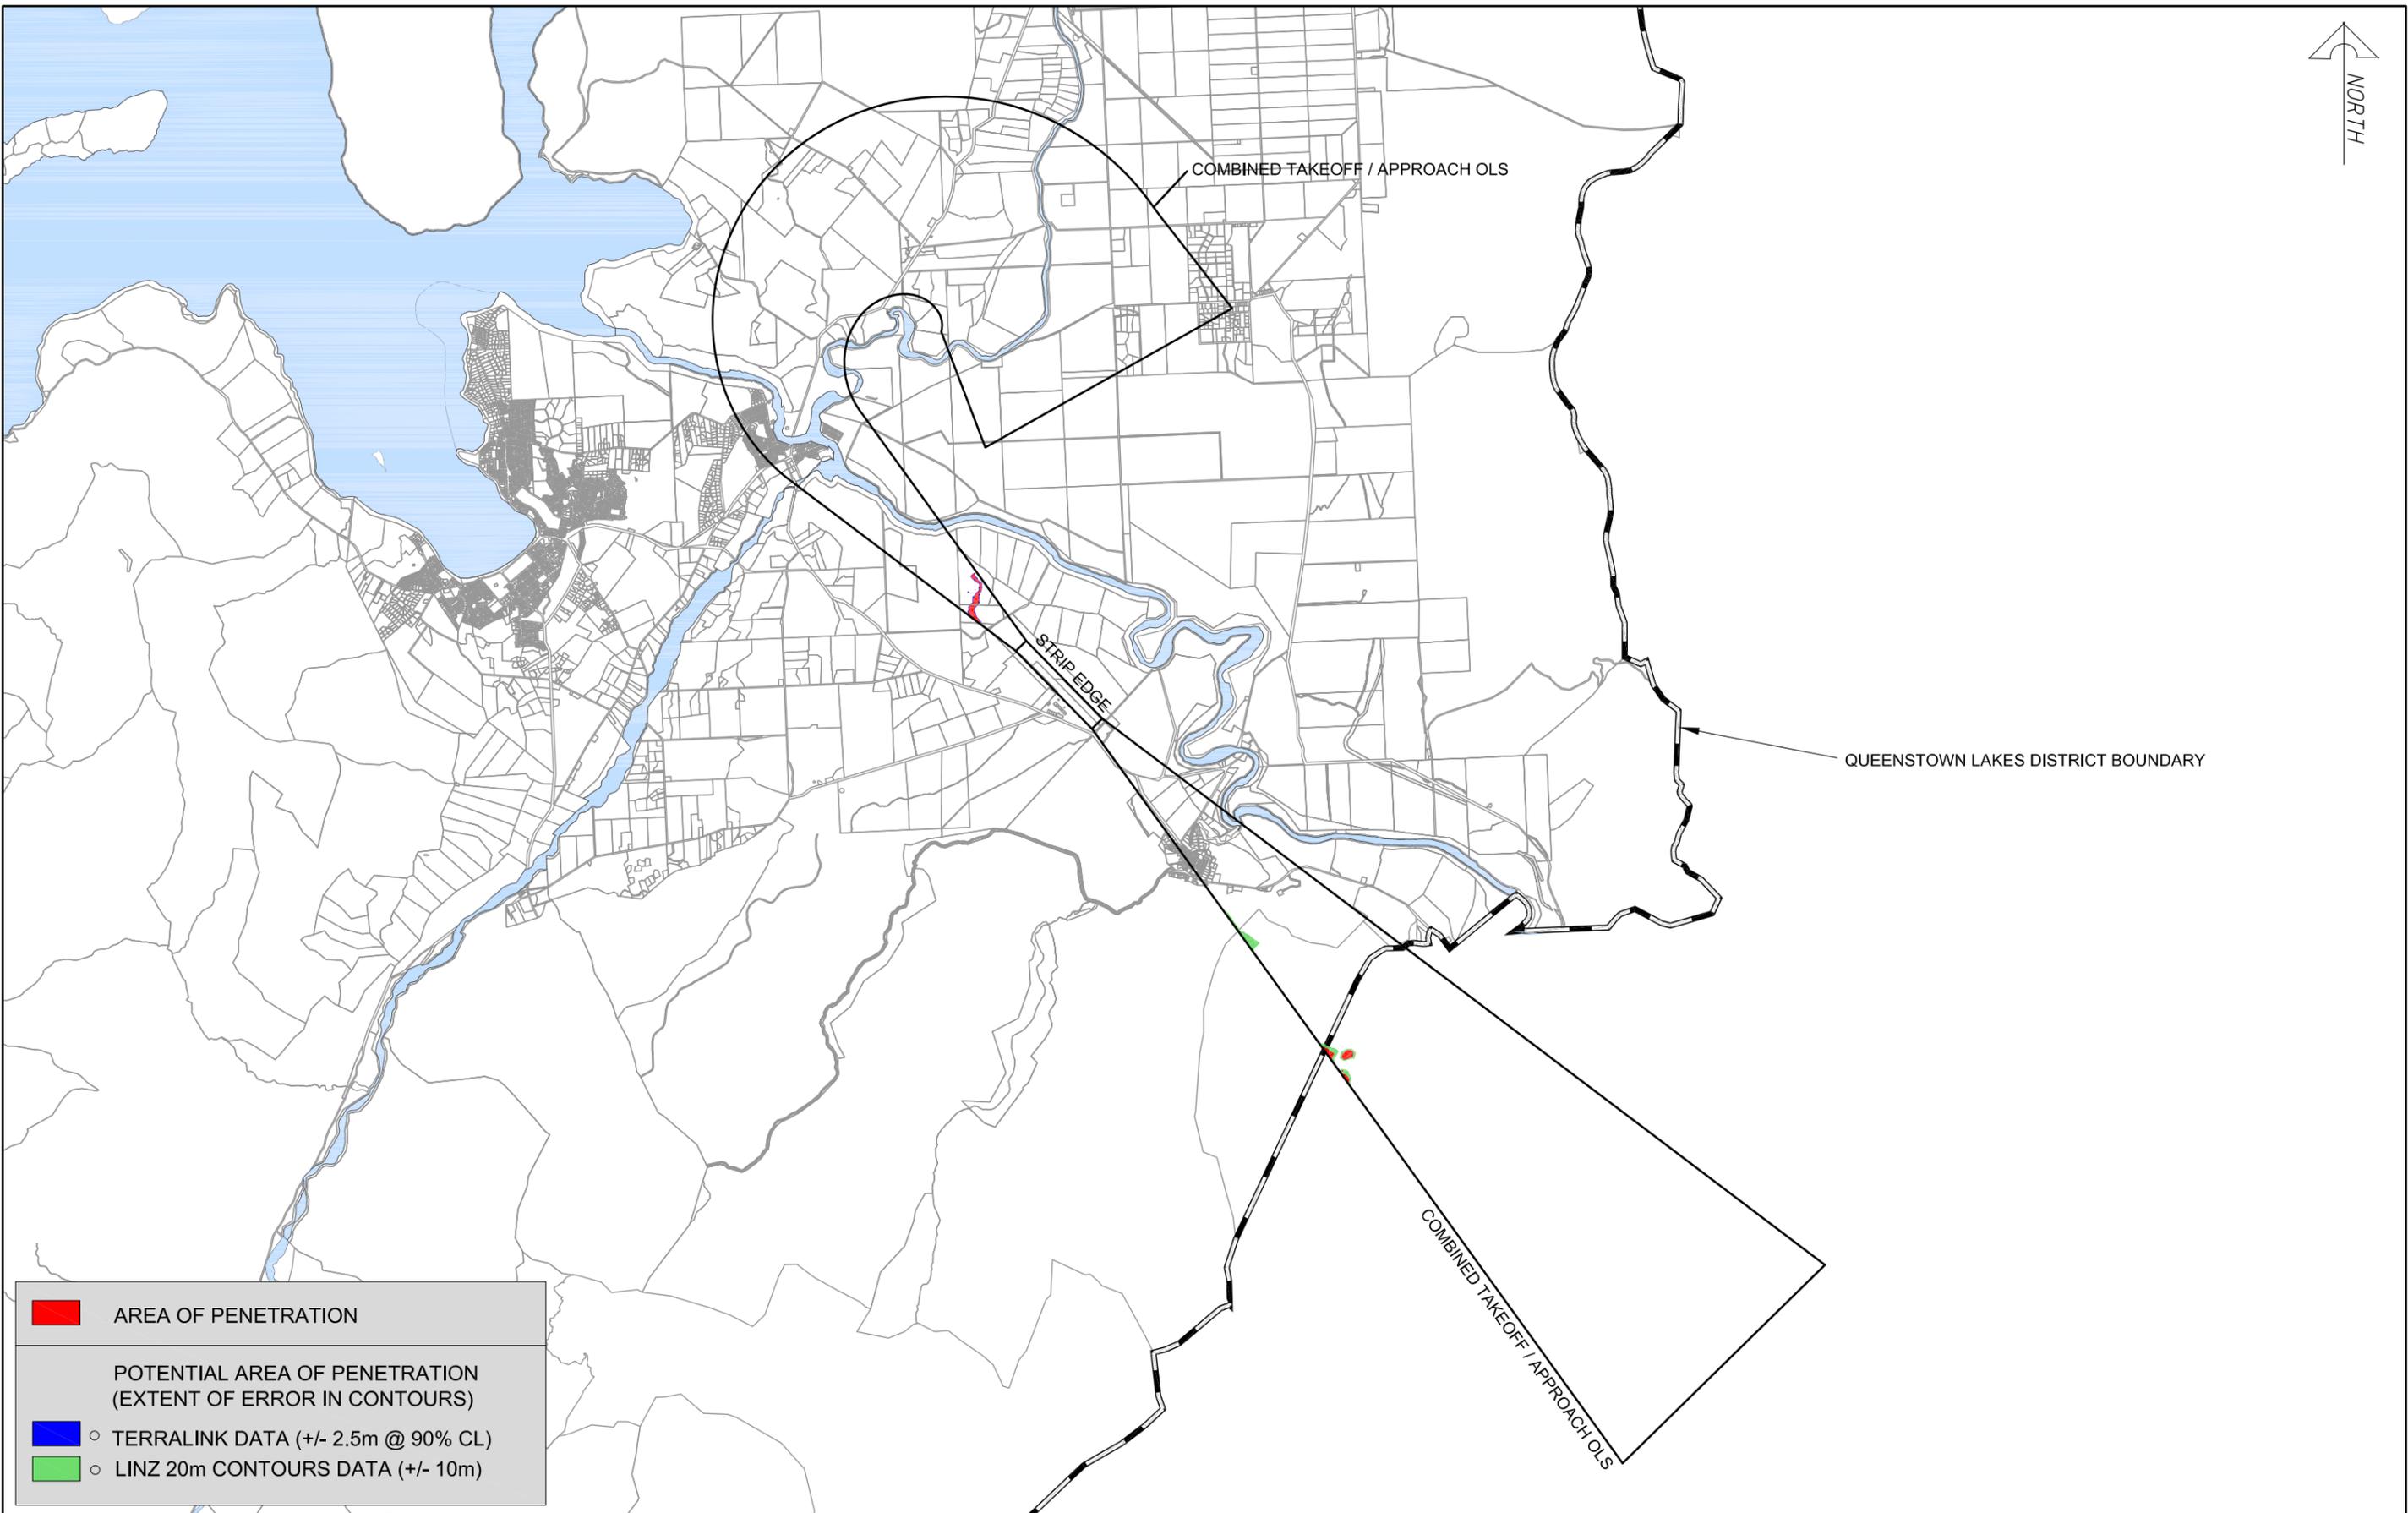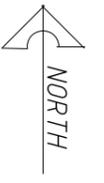

AREA OF PENETRATION

POTENTIAL AREA OF PENETRATION (EXTENT OF ERROR IN CONTOURS)

- TERRALINK DATA (+/- 2.5m @ 90% CL)
- LINZ 20m CONTOURS DATA (+/- 10m)



Shotover Design Limited trading as
Clark Fortune McDonald & Associates
 Licensed Cadastral Surveyors - Land Development - Planning Consultants
 309 Lower Shotover Road, P.O.Box 553 Queenstown
 Tel. (03)441-6044, Fax (03)442-1066, Email admin@cfma.co.nz
 21 Reece Crescent, P.O.Box 550, Wanaka
 Tel. (03)443-4448, Fax (03)443-4445, Email admin@cfma.co.nz
 Shop 2, Otago House, 475 Moray Place, P.O. Box 5960
 Tel. (03)470-1582, Fax (03)470-1583, Email admin@cfma.co.nz

Rev.	Date	Revision Details	By
A	13.03.09	X SECTIONS ADDED	RB
B	31.03.09	ADDITIONAL X SECTION ADDED	RB
C	16.02.10	UPDATED WITH NEW OLS SURFACES	RB
D	15.04.10	UPDATED WITH NEW OLS SURFACES	RB

SHEET 2 OF 3

PENETRATION OF APPROACH AND TAKEOFF PROTECTION SURFACES INTO EXISTING GROUND SURFACE

CLIENT	SURVEYED	SIGNED	DATE	JOB	DRAWING NUMBER
WANAKA AIRPORT				8934	8
Notes: All dimensions shown are in meters unless shown otherwise. - Using the drawings and other data in electronic form without requesting and checking them for accuracy against the original hard copy versions. - Ensuring the information is the most recent issue. - Copyright on this drawing is reserved.	DRAWN	SIGNED	DATE	SCALE	
	RB		16.02.10	1:100,000 @ A3	
	DESIGNED	SIGNED	DATE	DATUM & LEVEL	REV.
				NZMG MSL	D

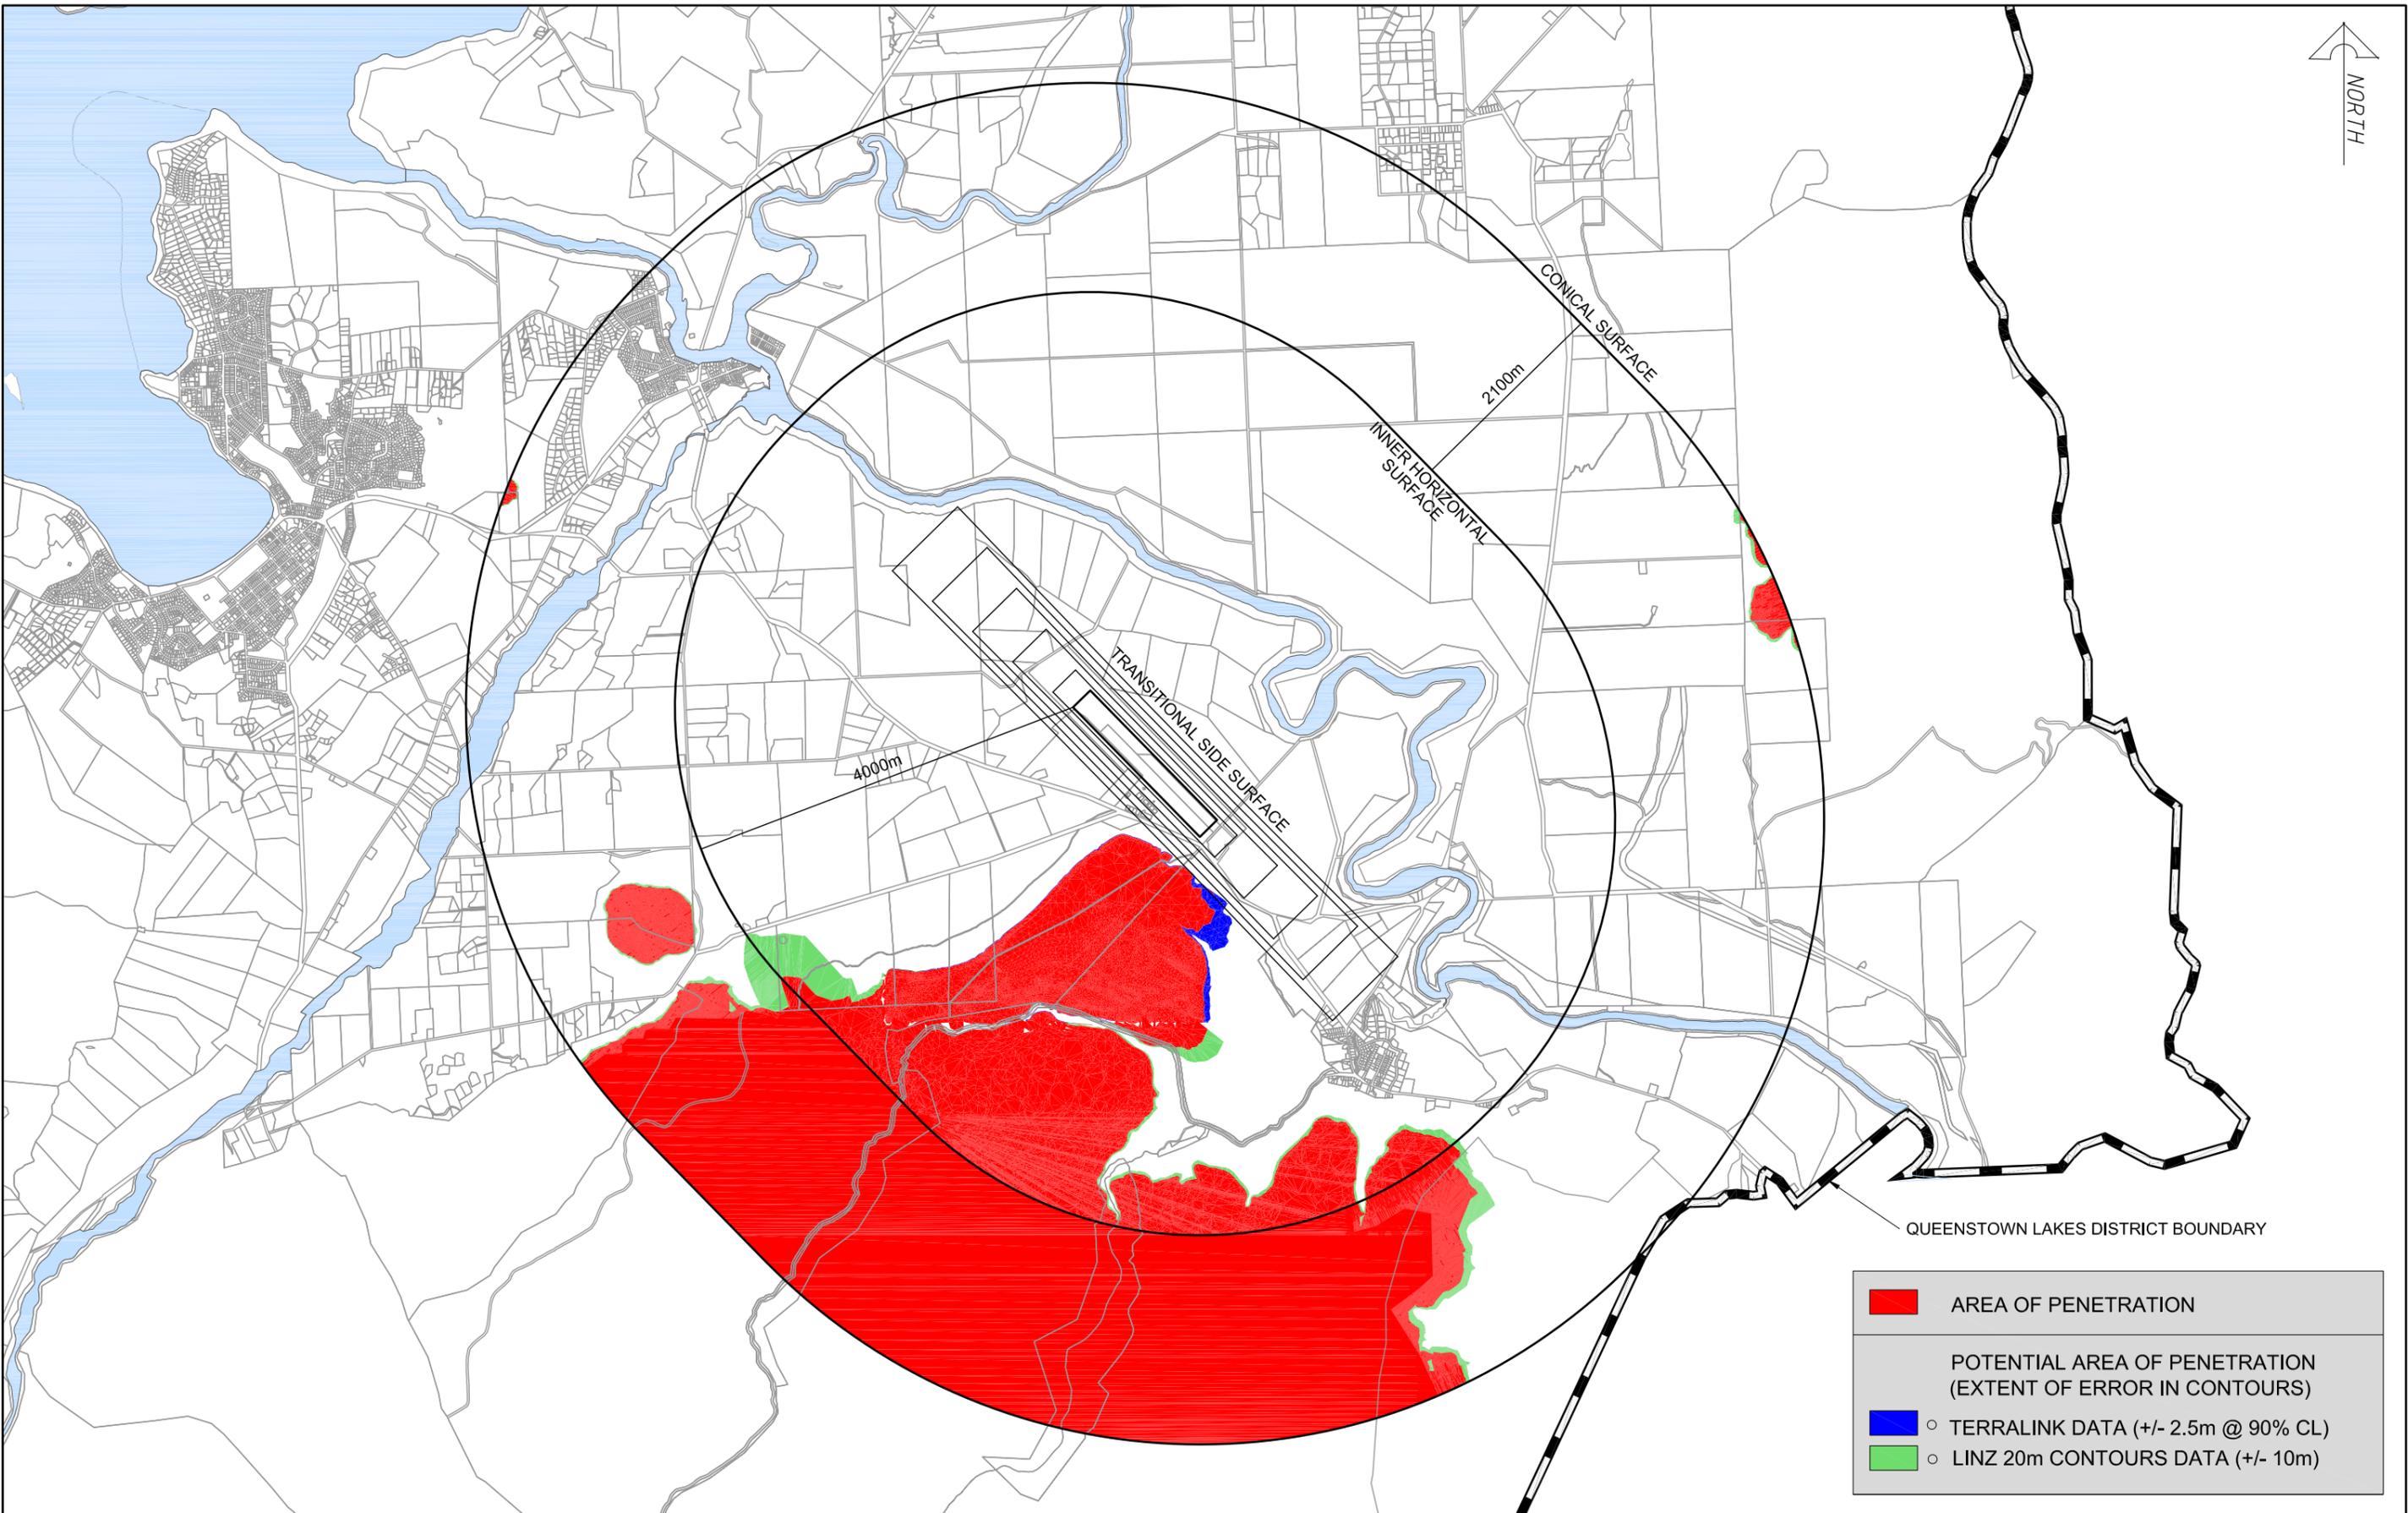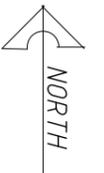

	AREA OF PENETRATION
	○ TERRALINK DATA (+/- 2.5m @ 90% CL)
	○ LINZ 20m CONTOURS DATA (+/- 10m)

Shotover Design Limited trading as
Clark Fortune McDonald & Associates
 Licensed Cadastral Surveyors - Land Development - Planning Consultants
 309 Lower Shotover Road, P.O.Box 553 Queenstown
 Tel. (03)441-6044, Fax (03)442-1066, Email admin@cfma.co.nz
 21 Reece Crescent, P.O.Box 550, Wanaka
 Tel. (03)443-4448, Fax (03)443-4445, Email admin@cfma.co.nz
 Shop 2, Otago House, 475 Moray Place, P.O. Box 5960
 Tel. (03)470-1582, Fax (03)470-1583, Email admin@cfma.co.nz

Rev.	Date	Revision Details	By
A	13.03.09	X SECTIONS ADDED	RB
B	31.03.09	ADDITIONAL X SECTION ADDED	RB
C	16.02.10	UPDATED WITH NEW OLS SURFACES	RB
D	15.04.10	UPDATED WITH NEW OLS SURFACES	RB

SHEET 3 OF 3

PENETRATION OF CONICAL & INNER HORIZONTAL SURFACES INTO EXISTING GROUND SURFACE

CLIENT	WANAKA AIRPORT	SURVEYED	SIGNED	DATE	JOB	8934	DRAWING NUMBER	8
Notes:	All dimensions shown are in meters unless shown otherwise.							
DESIGNED	RB	DRAWN	SIGNED	DATE	SCALE	1:60,000 @ A3		
		DESIGNED	SIGNED	DATE	DATUM & LEVEL	NZMG	REV.	D
					MSL			